

February 2, 2012

Mr. Dave Butler  
DeKalb County Greenspace Environmental Manager  
330 West Ponce de Leon Avenue, 6<sup>th</sup> Floor  
Decatur, GA 30030

Mr. Terry Stilman  
Environmental Protection Agency On-Scene Coordinator  
Region 4  
61 Forsyth Street SW  
Atlanta, Georgia 30303

**Robert J. Medler**  
**Director**  
**Remedium Group, Inc.**

A Subsidiary of W. R. Grace & Co.  
6401 Poplar Ave., Suite 301  
Memphis, TN 38119-4840

Tel: (901) 820-2024

Fax: (901) 820-2061

Email: [Robert.J.Medler@grace.com](mailto:Robert.J.Medler@grace.com)

Re: Atlanta Zonolite Place Site – Final Grading Plan Addendum

Dear Sirs:

This Addendum memorializes agreement between Grace and DeKalb County regarding the final grading plan for the Atlanta Zonolite Place site (attached).

Specifically, after activity-based sampling has been performed and the results approved by EPA, the required amount of clean backfill will be placed and rough graded.

Grace will install 40 feet of riprap (large rock) on the ditch/creek berm as indicated on the final grading plan.

The entire excavation site will be hydroseeded, followed by installation of a single-sided, erosion control straw mat around the creek side of the newly installed berm (north, west, and south sides of the excavation area).

DeKalb County will complete the final grading (if required) and planting of appropriate vegetation.

If you have any questions, please contact Bob Marriam at (901) 820-2023.


Sincerely,



Robert J. Medler  
Project Coordinator  
Remedium Group, Inc.

cc: Kevin Eichinger - EPA  
Lynne Gardner - Grace  
Brent Jacobs - URS  
John Johnson, Esquire - DeKalb County  
Robert Marriam - Grace  
Bill Miller - Grace  
Debbie Parker - Grace  
Jay White - URS

STATE	PROJECT NUMBER	SHEET TOTAL
CA.	WORK AUTHORIZATION CONTRACT NO. 01-000001	1 4

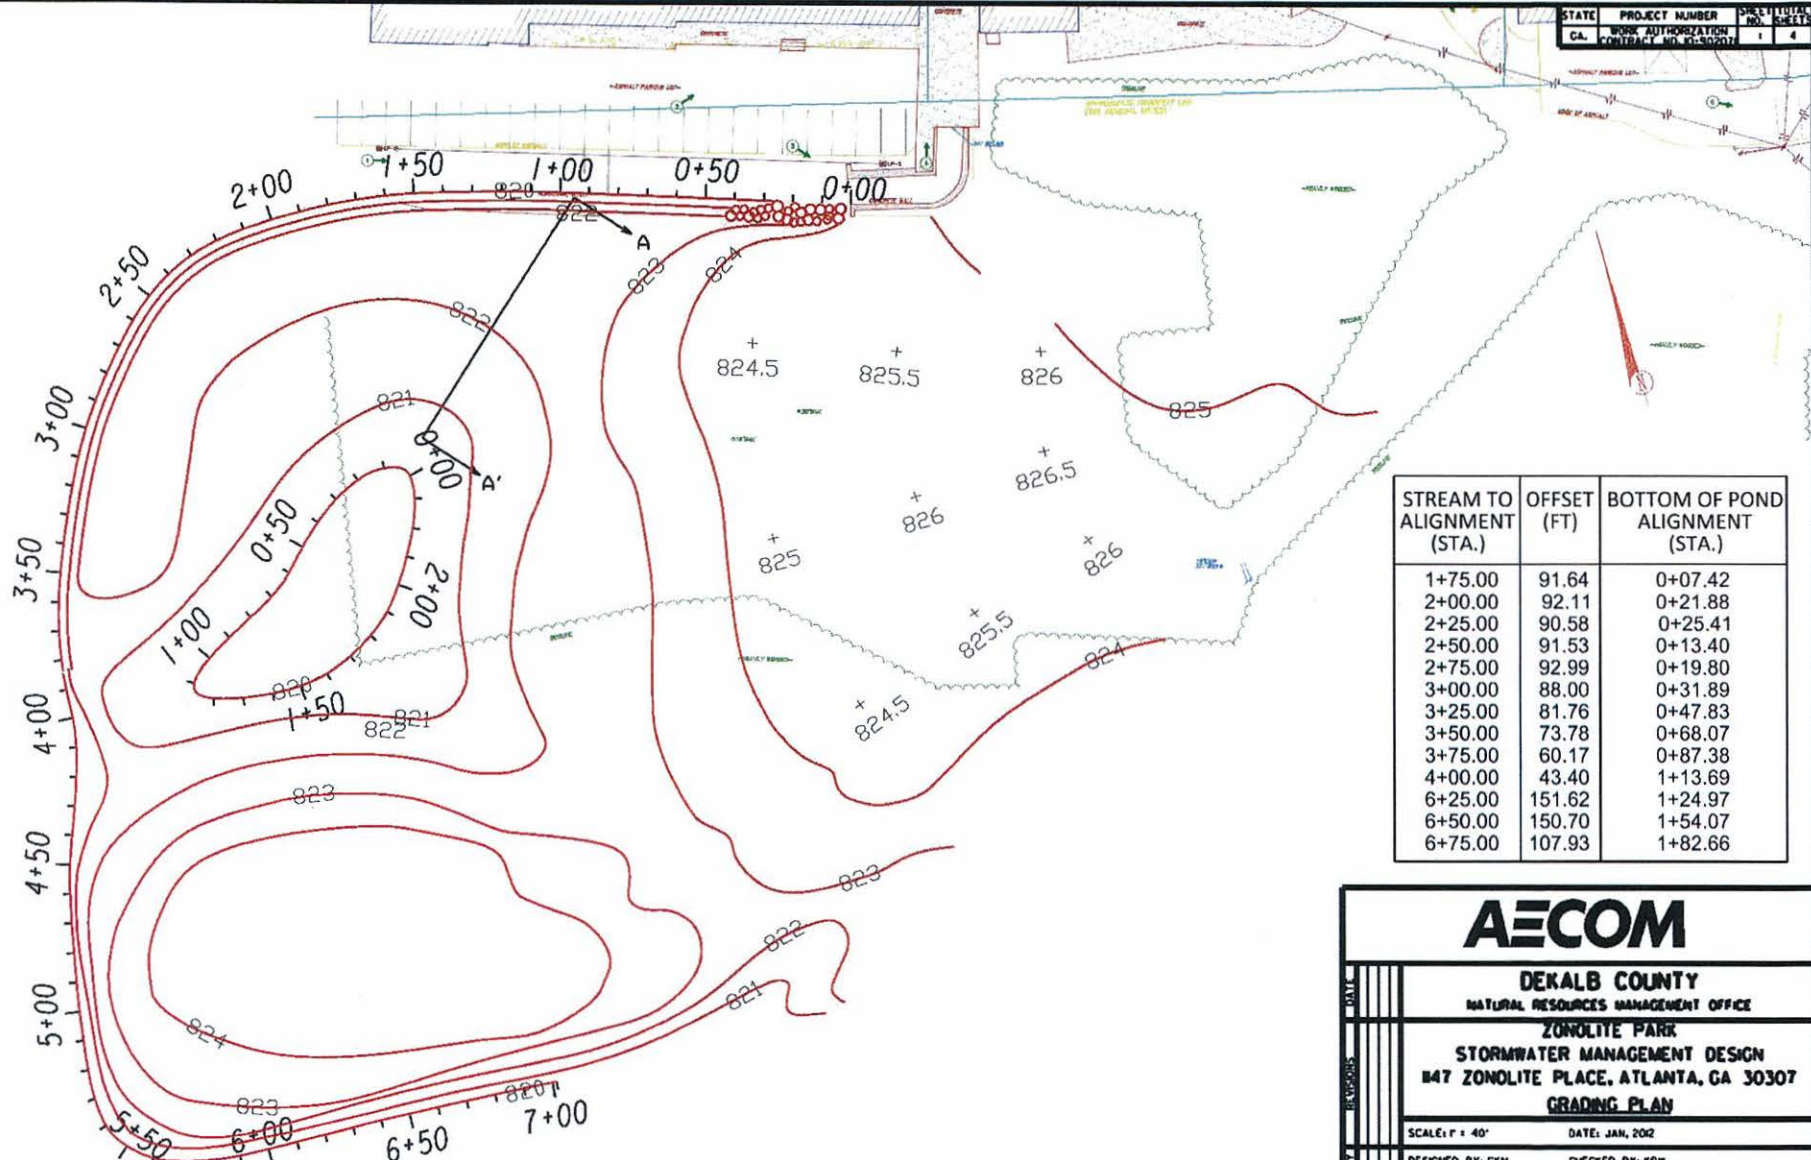

**AECOM**

**DEKALB COUNTY**  
NATURAL RESOURCES MANAGEMENT OFFICE

**ZONOLITE PARK**  
STORMWATER MANAGEMENT DESIGN  
#47 ZONOLITE PLACE, ATLANTA, GA 30307  
**GRADING PLAN**

SCALE: 1" = 40' DATE: JAN, 2002

DESIGNED BY: CKN CHECKED BY: KDW