



DATE:	REVISION:

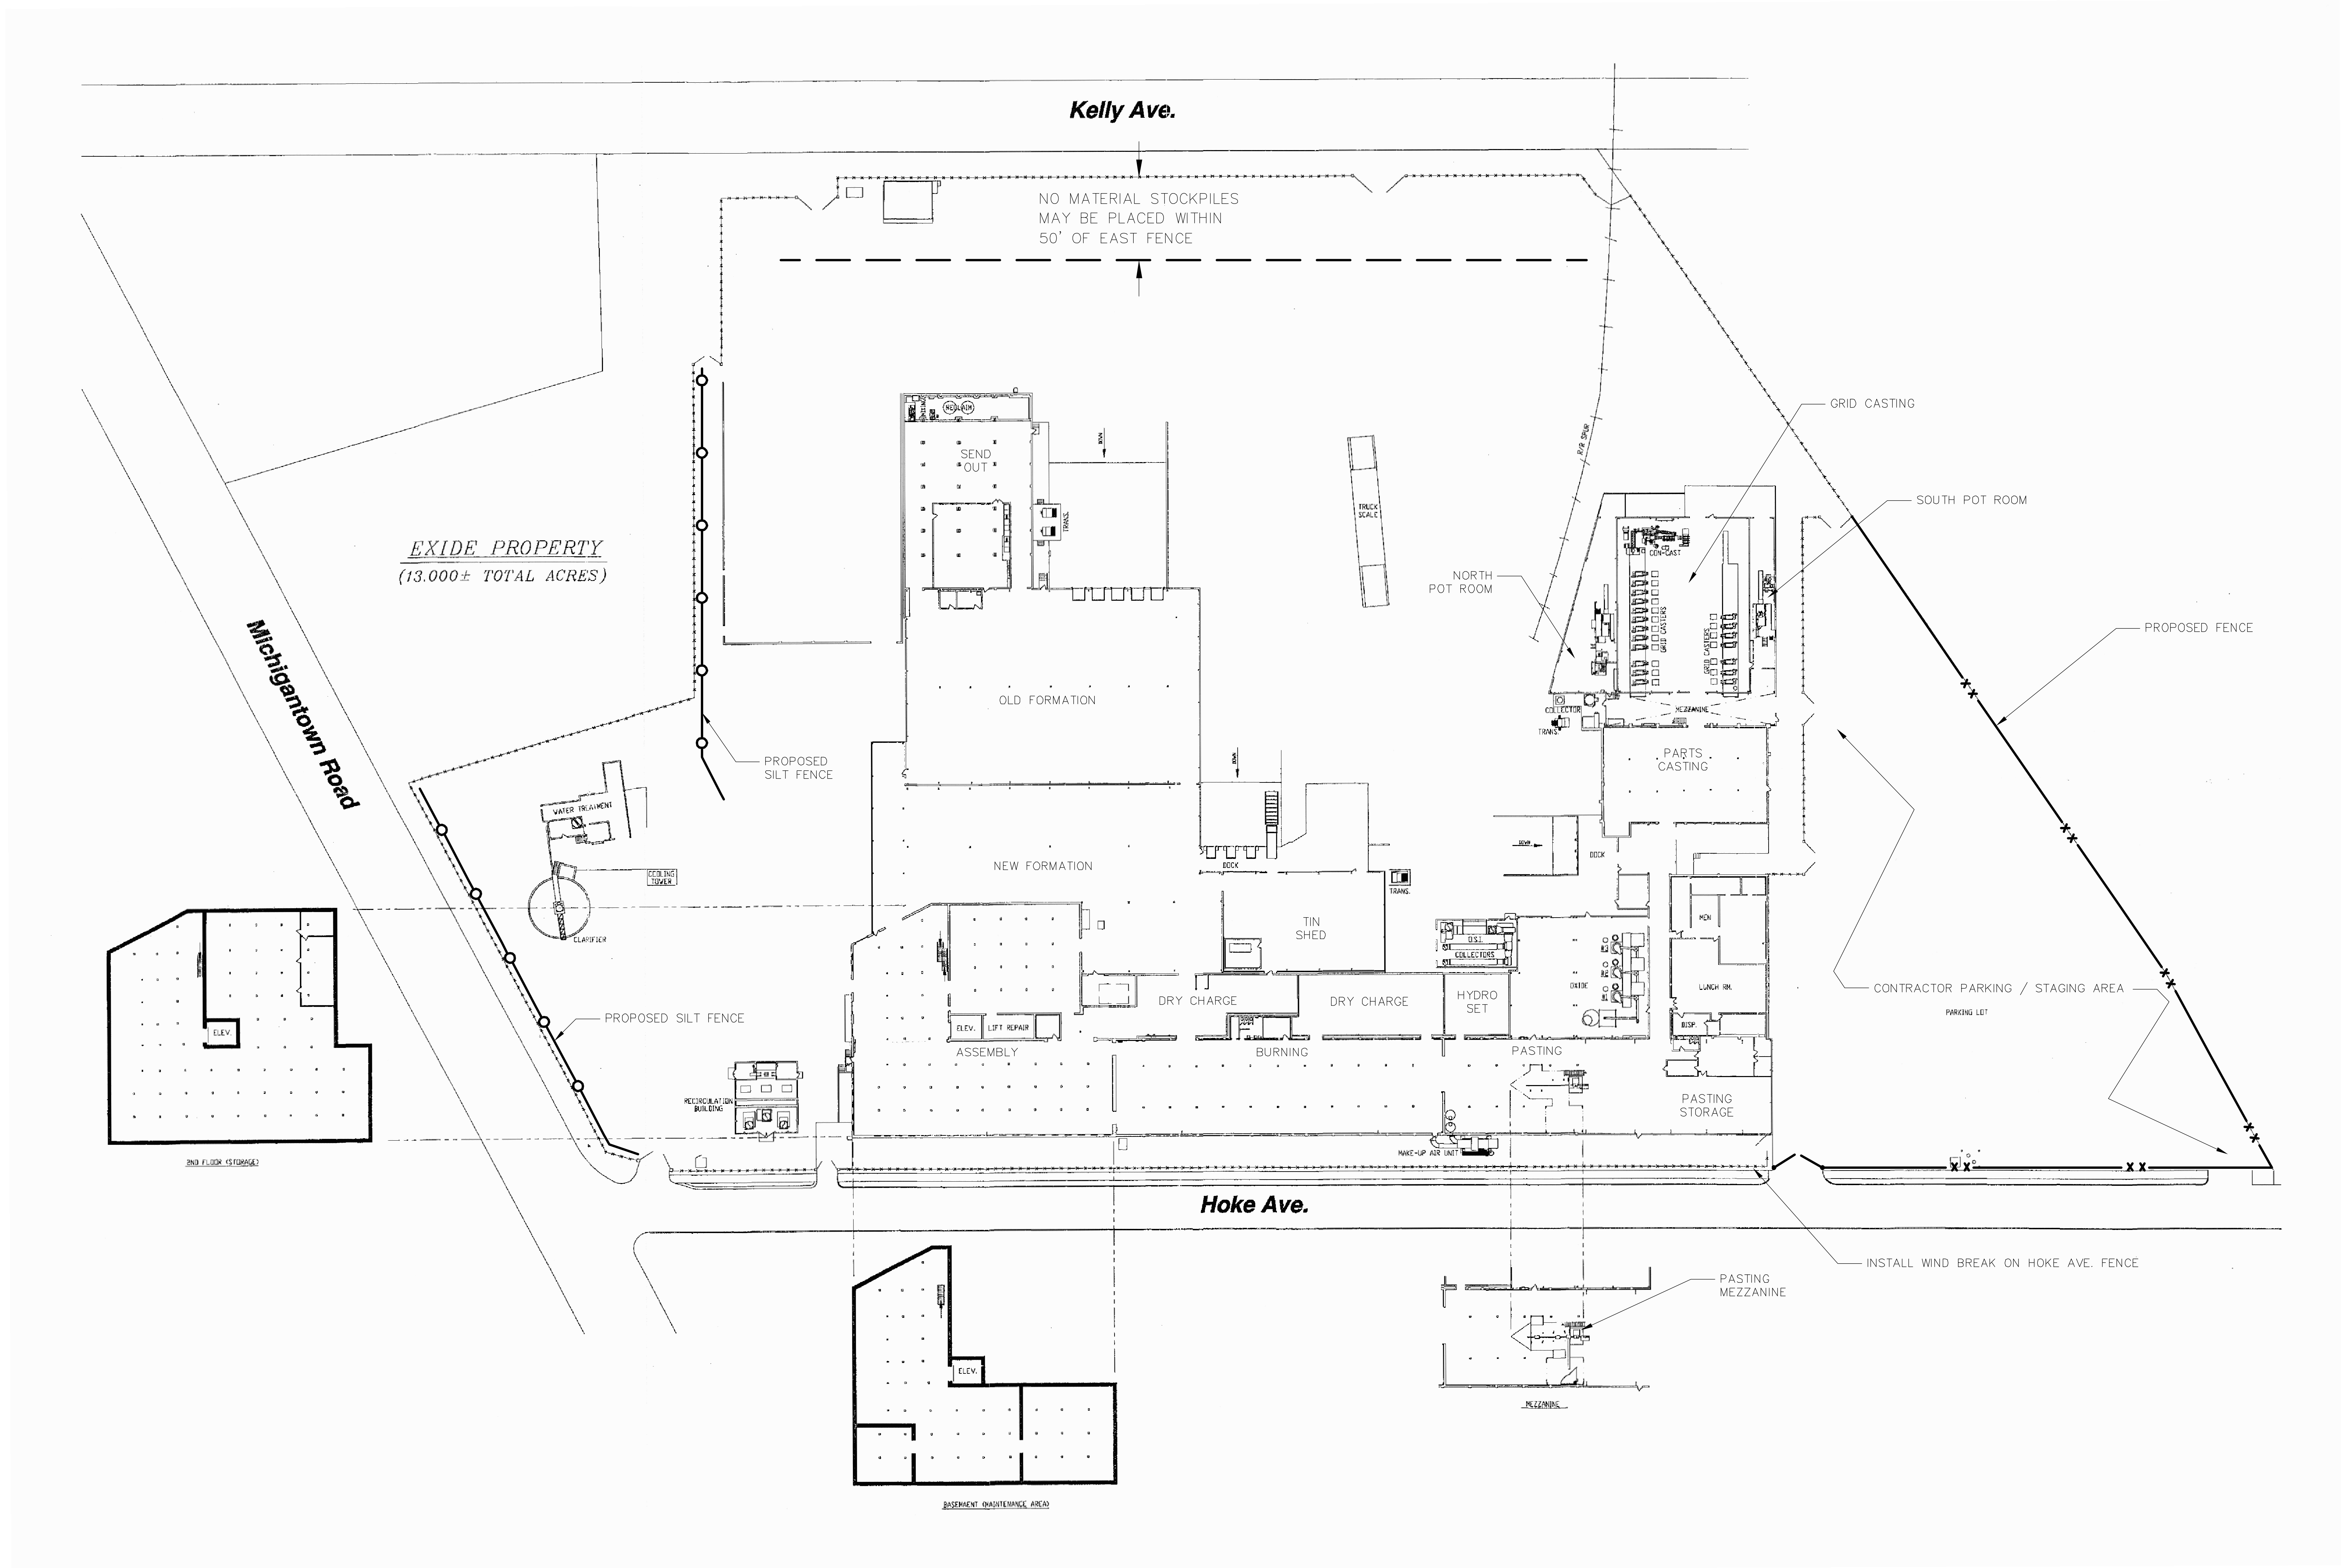

NOTE: THIS DRAWING DEVELOPED FROM EXIDE
DRAWING 55-SU-1D (REV38) DATED 4-29-98.

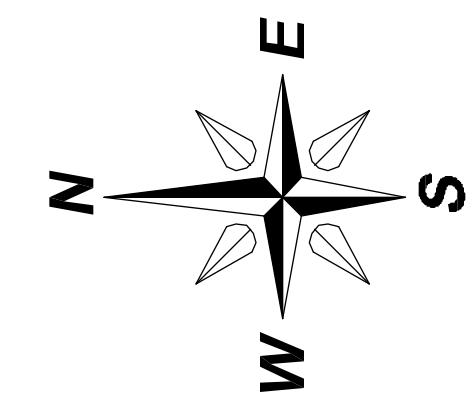

1055 ANDREW DRIVE, SUITE A
WEST CHESTER, PENNSYLVANIA 19380
DECON / DEMO PLAN
EXIDE TECHNOLOGIES
FRANKFORT, IN

SITE PLAN

Scale:	1" = 40'
Originated By:	P.G.S.
Drawn By:	P.S.G.
Checked By:	P.G.S.
Project Mgr.:	P.G.S.
Project No.:	2011-2678
Figure:	1
Issue:	