

NOTE  
GENERAL NOTE SEE  
DRAWINGS \* 202 & 203



# BASEMENT FLOOR PLAN

SCALE: 1/8" = 1'-0"

ALTERATIONS TO HOMESTEAD SANATORIUM  
TOWN OF PROVIDENCE, SARATOGA COUNTY, N.Y.

|  |
|--|
| REVISIONS<br>1. 11/1/50<br>2. 11/1/50<br>3. 11/1/50<br>4. 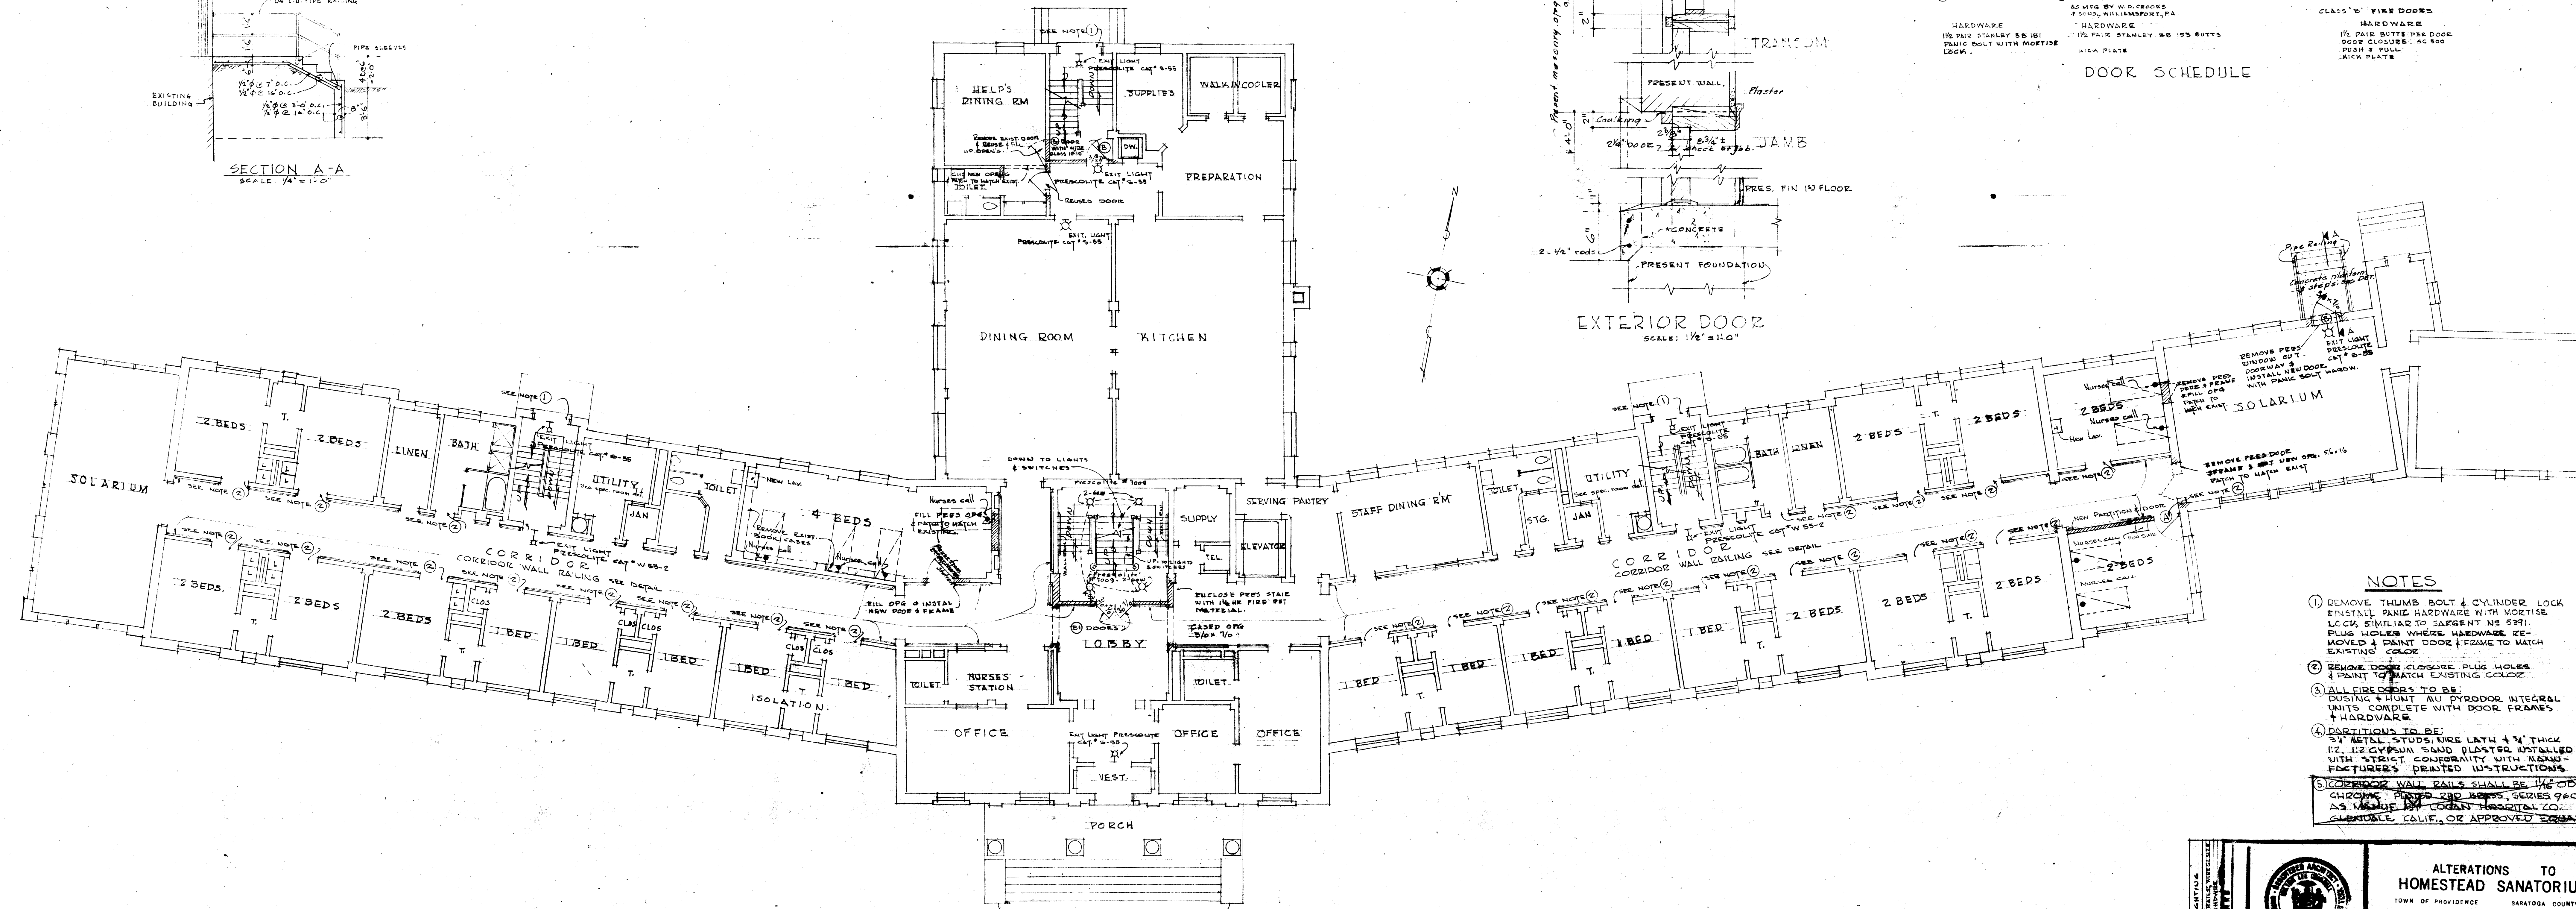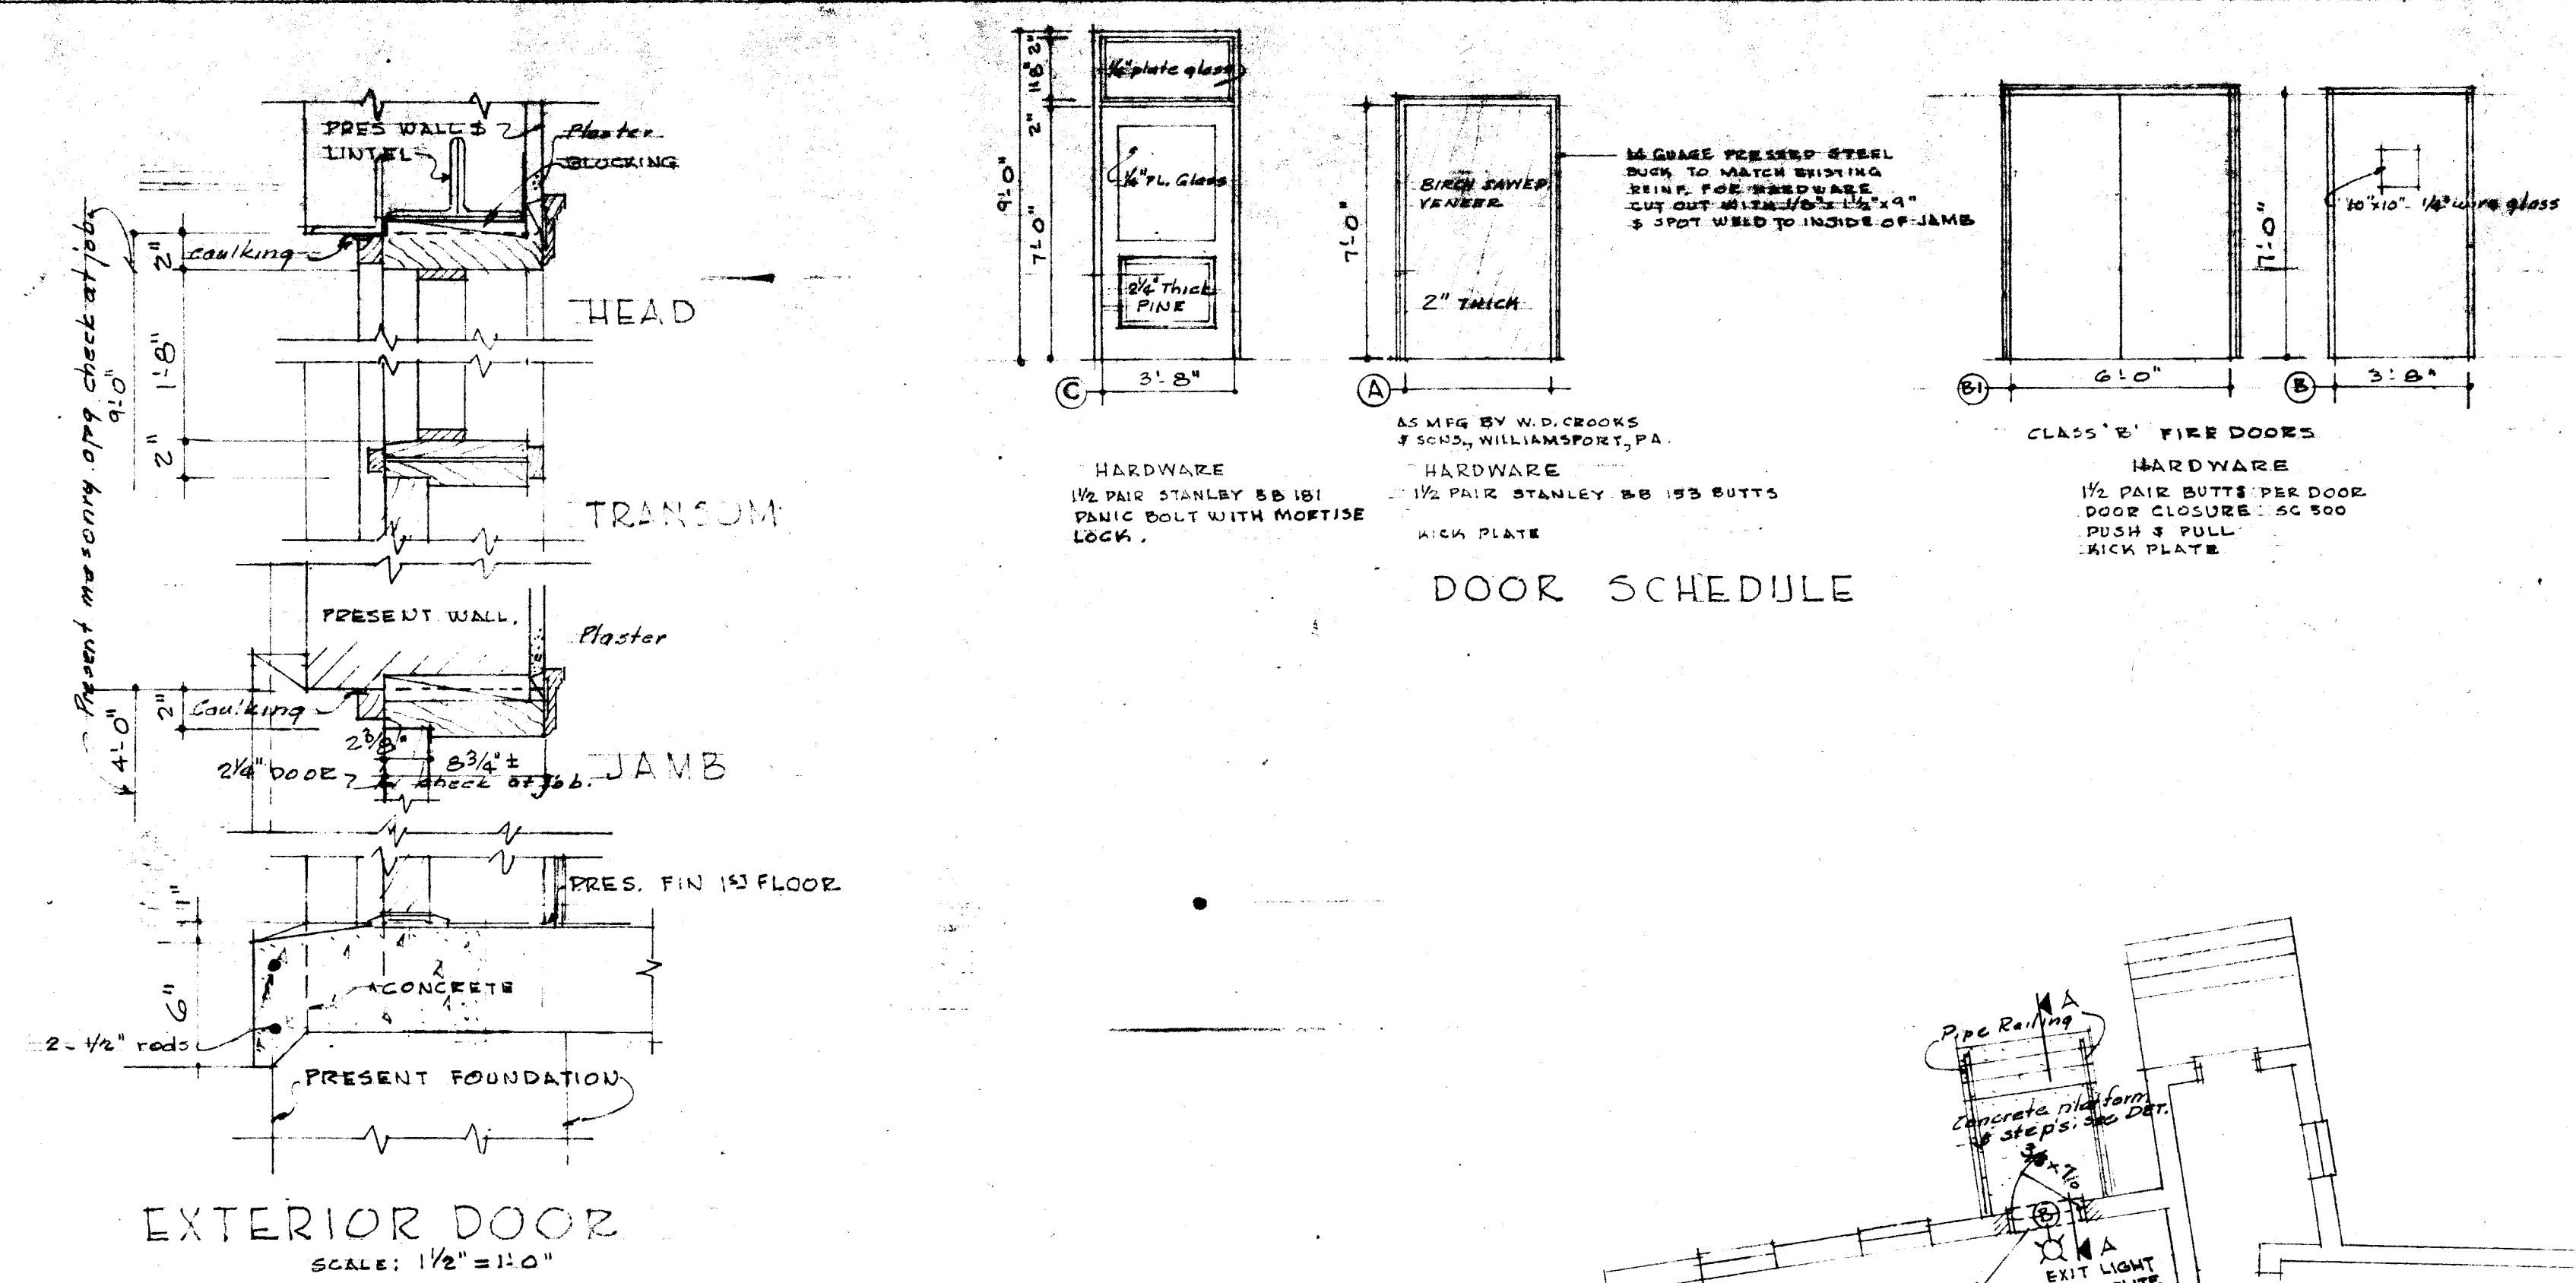

- # NOTES
- ① REMOVE THUMB BOLT & CYLINDER LOCK. REINSTALL PANIC HARDWARE WITH MORTISE LOCK. SIMILAR TO SARGENT NO 5391. PLUG HOLES WHERE HARDWARE REMOVED. ② PAINT DOOR & FRAME TO MATCH EXISTING COLOR.
  - ② REMOVE DOOR CLOSURE. PLUG HOLES & PAINT TO MATCH EXISTING COLOR.
  - ③ ALL FIRE DOORS TO BE: DUSING & HUNT M-0 PYRODOR INTEGRAL UNITS. COMPLETE WITH DOOR FRAMES & HARDWARE.
  - ④ PARTITIONS TO BE:  
3" METAL STUDS, WIRE LATH & 3" THICK 12.12 CEMENT SAND PLASTER INSTALLED WITH TRIG TRIM. FINISH TO MATCH EXISTING. FEATURES: PRINTED INSTRUCTIONS.
  - ⑤ SCOREBOARD WALL PANELS SHALL BE 1/2" OX CHROME PLATED 240 SERIES, SERIES 960 AS MANUFACTURED BY LOGAN HOSPITAL CO. GLENDALE, CALIF., OR APPROVED EQUAL.

FIRST FLOOR PLAN  
SCALE 1/8" = 1'-0"  
ALTERATIONS TO HOMESTEAD SANATORIUM  
TOWN OF PROVIDENCE, SARATOGA COUNTY, N.Y.



|    |            |  |   |  |
|----|------------|--|---|--|
| 2. | SEPT. 1960 | MAIN STAIR LIGHTING                                    |   | ALTERATIONS TO<br>HOMESTEAD SANATORIUM<br>TOWN OF PROVIDENCE      SARATOGA COUNTY N.Y. |
|    | 8/19/1960  |  |   |  |
| 3. | 8/19/1960  | CORRECTION WALLS TRAILING<br>CORRECTION WALLS TRAILING | OFFICE OF<br>MILTON LEE CRANDALL A. I. A.<br>ARCHITECT<br>CHARLES T. WHITNEY & WM. BOUTON SRD.<br>ASSOCIATES<br>GLENS FALLS      NEW YORK |  |
| 4. | 8/19/1960  | CORRECTION WALLS TRAILING<br>CORRECTION WALLS TRAILING |   |  |

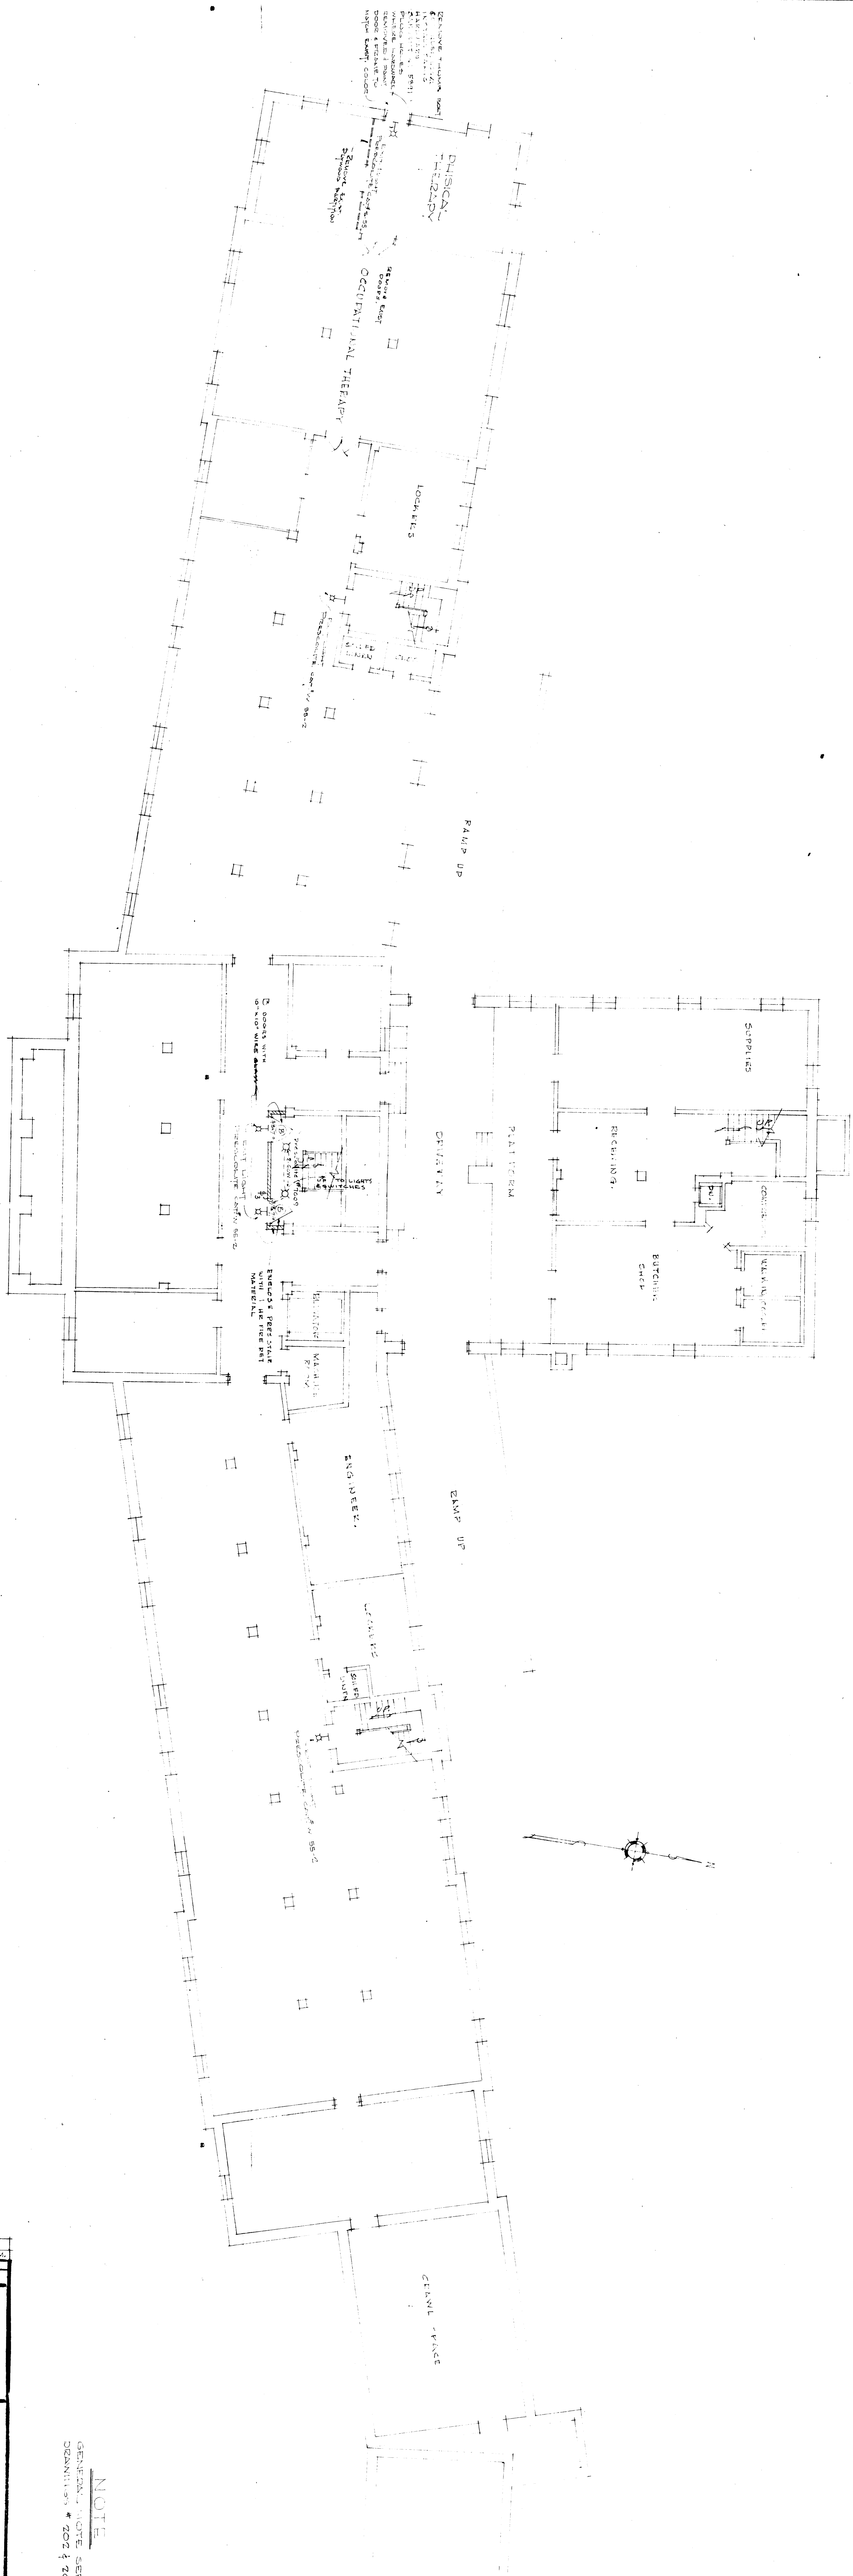

ALTERATIONS TO HOMESTEAD SANATORIUM  
TOWN OF PROVIDENCE, SHERBORN COUNTY, NY

|   |               |                                   |
|---|---------------|-----------------------------------|
| 2   | SEPT. 2, 1940 | MAIN STAIR LIGHTING               |
| 1   | AUG. 16, 1940 | GEN. NOTE WIRE CUL. DIST. TO LUM. |
| NO.   | DATE          | REVISIONS                         |
| REVISIONS   |               |                                   |
| GENERAL NOTE SEE: DRAWINGS * 200 & 205  |               |                                   |
| MILTON LEE CHANDLER, A.I.A.<br>ARCHITECT<br>CHARLES T. WHITNEY & WM. BOUTON, SRD<br>GLENS FALLS, N.Y. |               |                                   |
| TITLE OF DRAWING  |               |                                   |
| 700   |               |                                   |
| 201   |               |                                   |



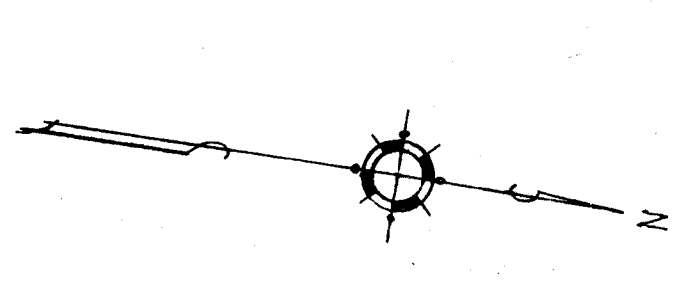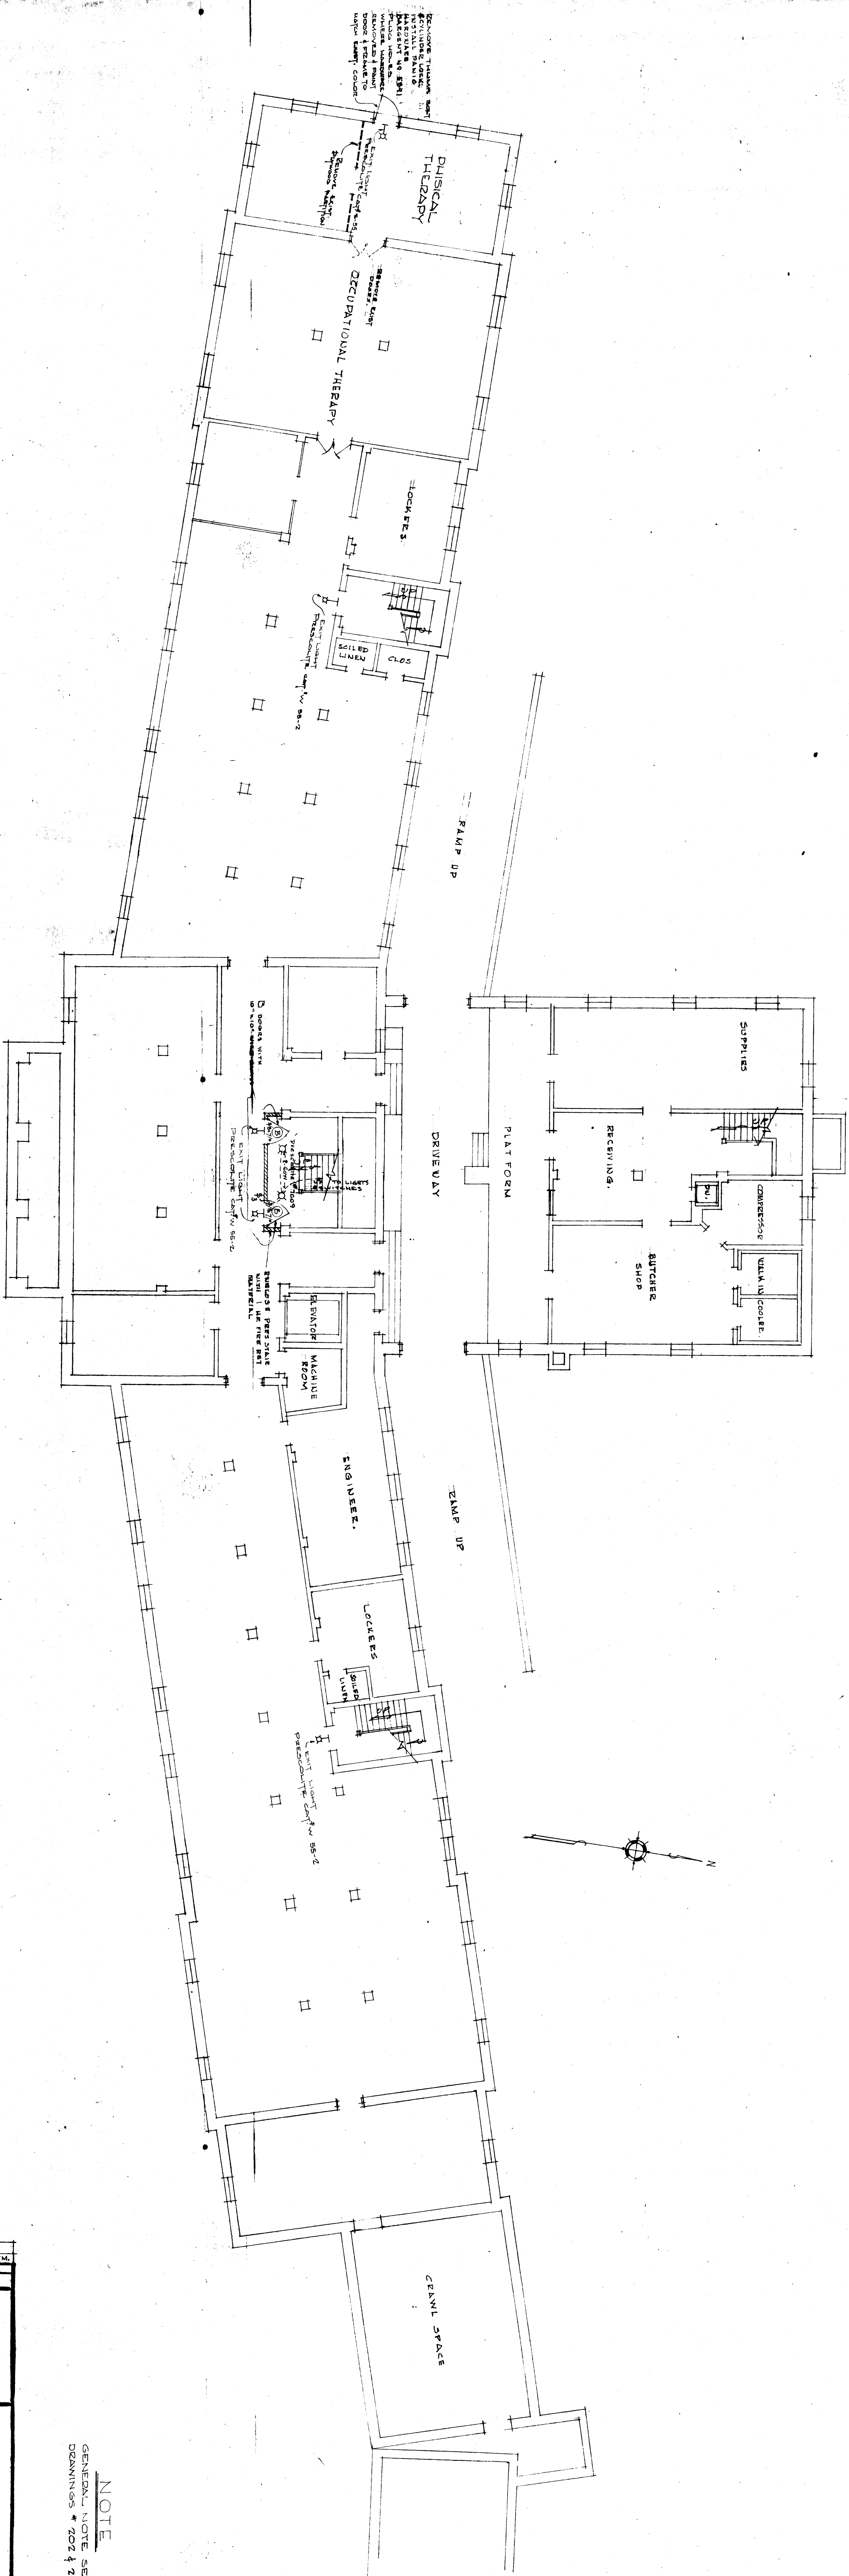






NOTE  
GENERAL NOTE SEE  
DRAWINGS \* 202 & 203


# ALTERATIONS TO HOMESTEAD SANATORIUM TOWN OF PROVIDENCE, SHERMAN COUNTY, N.Y.

|   |  |  |  |
|---|--|--|--|
| <p>ALTERATIONS TO<br/>HOMESTEAD SANATORIUM<br/>TOWN OF PROVIDENCE, SHERMAN COUNTY, N.Y.</p> |  | <p>OFFICE OF<br/>MILTON LEE CRANDALL, A.I.A.<br/>ARCHITECT<br/>CLARK FALLS ASSOCIATES<br/>NEW YORK</p> |  |
| <p>DATE: 10/1/55 BY: [Signature]<br/>TITLE OF DRAWING: BASEMENT FLOOR PLAN</p>              |  | <p>700<br/>201</p>   |  |








FIRST FLOOR PLAN  
SCALE 1/8" = 1'-0"  
TO HOME STREET  
TOWN OF PROVIDENCE, SARATOGA COUNTY, N.Y.

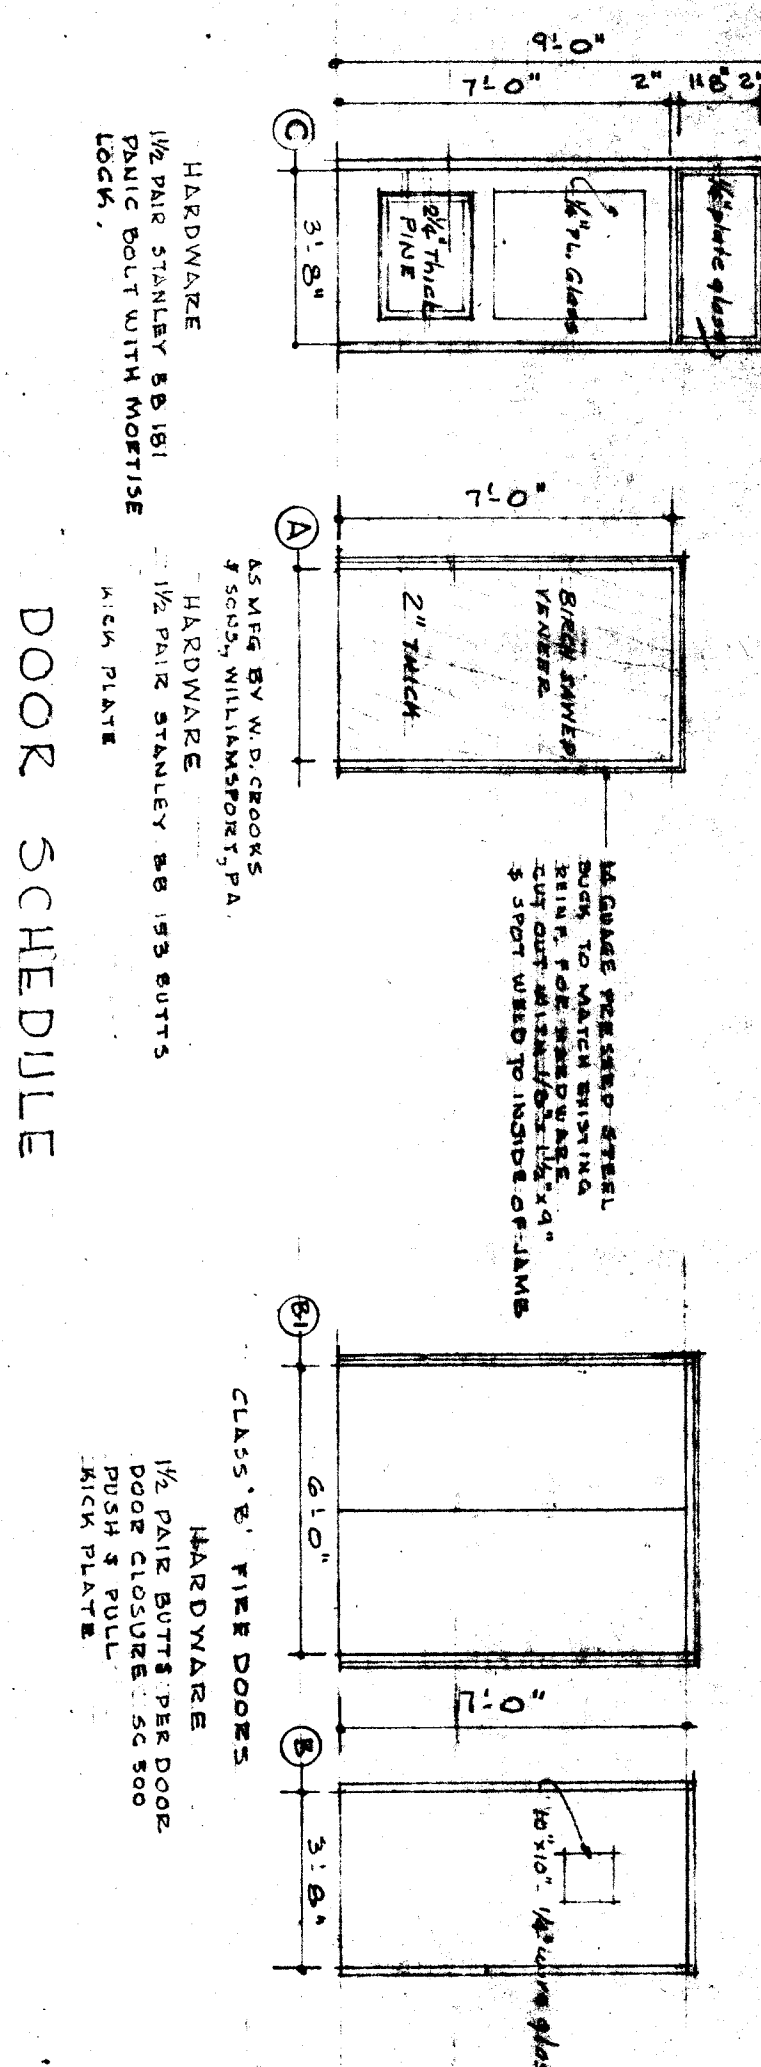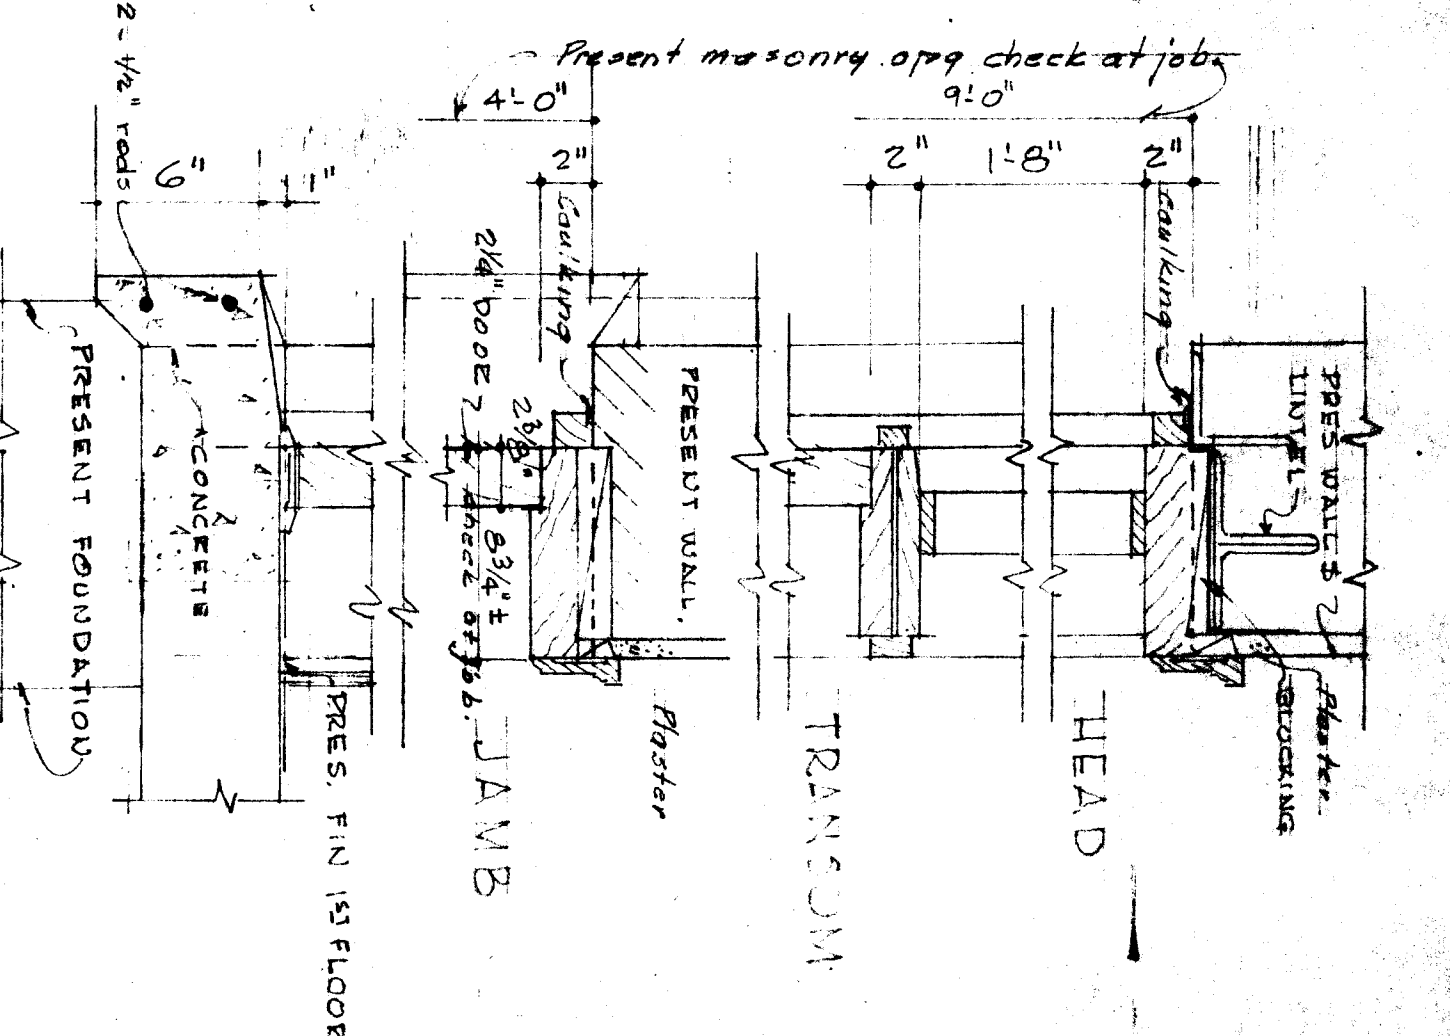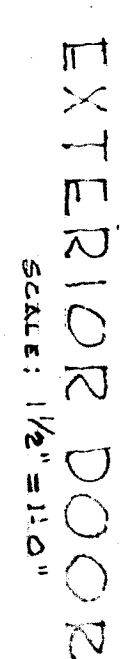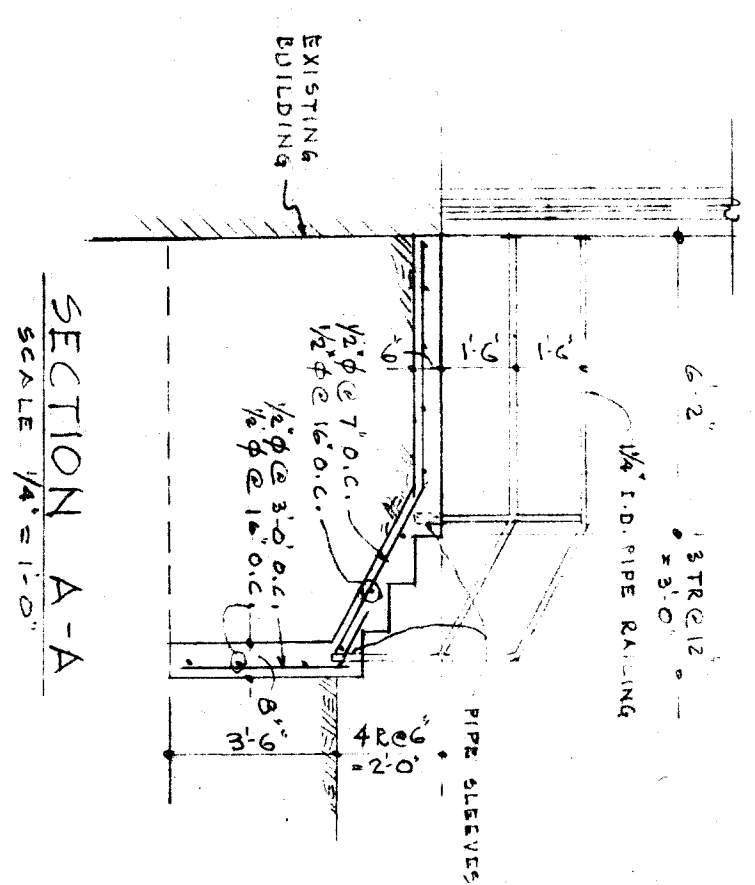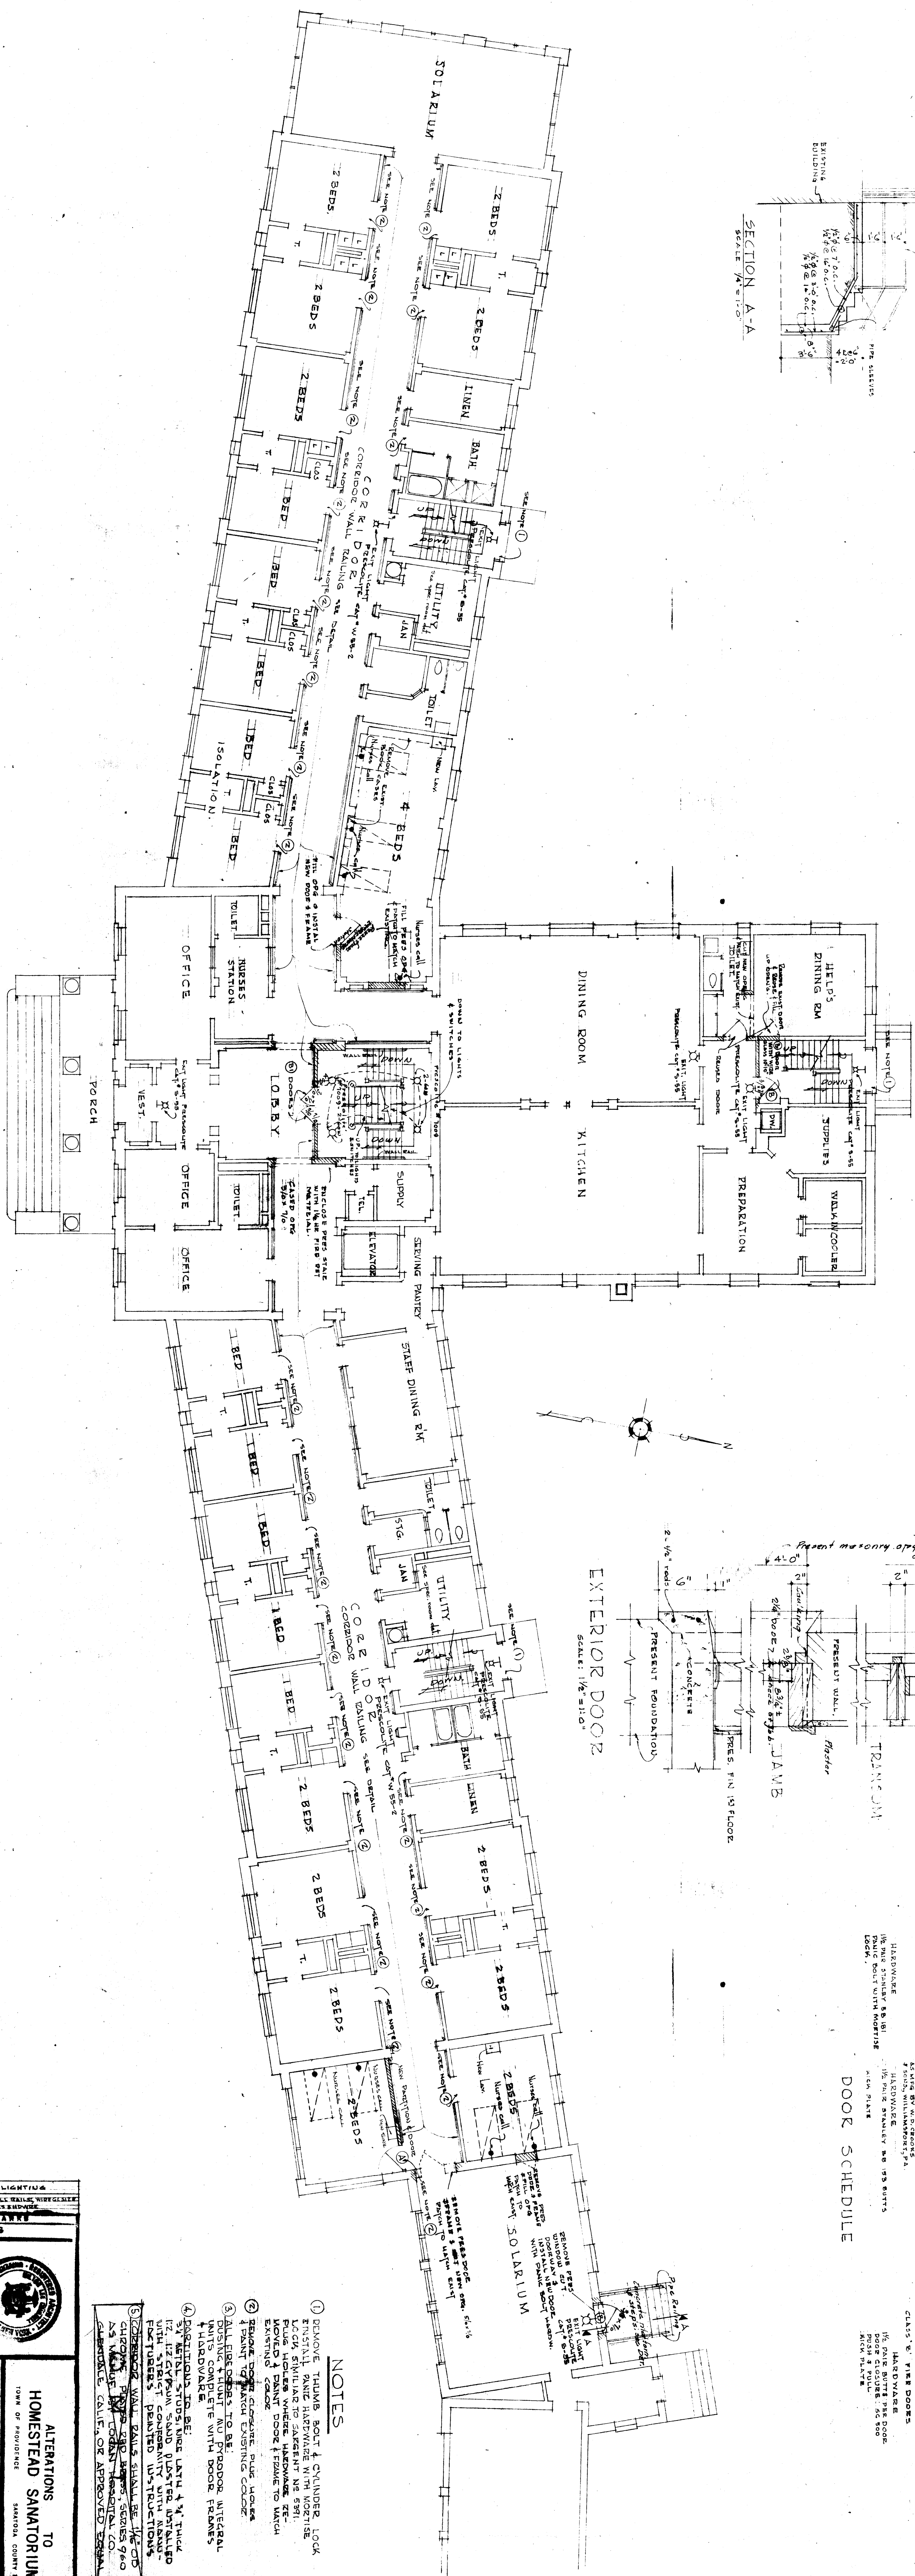





|   |              |   |
|---|--------------|---|
| 3   | SEPT 2, 1960 | MAN STAIR LIGHTING  |
| 4   | 8/9/79       | CONCRETE STAIR WALL, RAILING WITH GLASS<br>CORNER, 2-PIECES, 2-PIECES |
| NO.   | DATE         | REVISIONS   |
|    |              |   |
| <p>ATTENTIONS TO<br/>HOMESTEAD SAMATORIUM</p> <p>TOWN OF PROSPERITY<br/>SANDRA, COUNTY MAY</p>  |              |   |
| <p>OFFICE OF<br/>MILTON LEE CRANDELL &amp; A. A.<br/>ARCHITECT<br/>CHARLES J. WHITNEY &amp; W. W. BOLLER SMITH<br/>GLENN FALLS<br/>RESIDENTS<br/>NEW YORK</p> |              |   |
| NO.   | DATE         | REVISIONS   |
| <p>TITLE OF DRAWING<br/>FIRST FLOOR PLAN</p>  |              |   |
| 700   | 700          | 202   |


- ① REMOVE THUMB SCOT & CYLINDER LOCK  
FURNISHING COMPANY IDENTIFY ME 5911, 16  
PLUS HOLETS WHERE HOLEWORKING - 2C  
HOLETS & SCOT DOOR FRAME TO MATCH  
② REMOVE DOOR COUPLER, BUSH, HOLE  
& PART OF MATCH EXISTING COLOR  
③ ATTACH DOOR TO BE REMOVED  
UNIT, COMPLETE WITH DOOR FRAME  
& HINGERS  
④ PREPARATION TO BE: BRIDGE LIFT 4" HUNG  
1/2" LIFT CYLINDER LOCK PLASTER INSTALLED  
WITH HINGERS CONSIDERANT WITH ABOVE  
⑤ REPAIRING WALL DATES MUST BE MATCHED  
CARPENTRY WORKS, 800-800-8000, 960  
AS HINGERS, 800-800-8000, 960  
CARPENTRY, 800-800-8000, 960

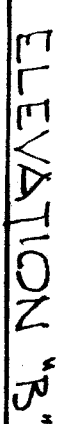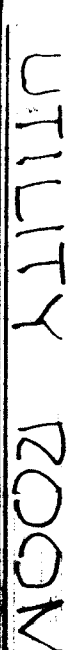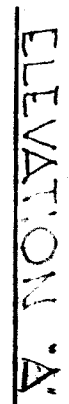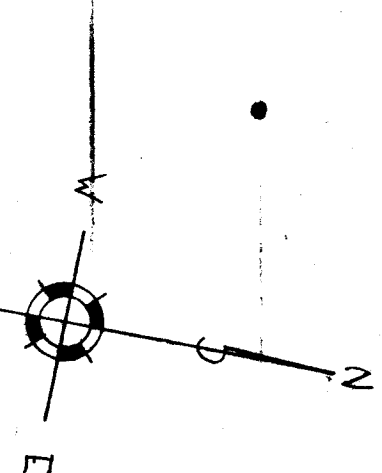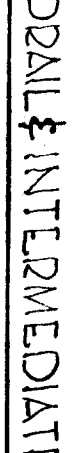


The seal of the Federal Bureau of Investigation (FBI) is located in the upper right corner of the document. It features a central shield with a scale of justice, a sword, and a laurel wreath. The shield is encircled by the words "DEPARTMENT OF JUSTICE" and "FEDERAL BUREAU OF INVESTIGATION". The year "1908" is inscribed at the bottom of the seal.

- ① REMOVE THUMB BOLT CYLINDER LOCK & INSTALL PLAIN BOLT HARDWARE.
- ② LOCKS WITH HEADBOLT REMOVED FROM DOOR ATTACH TO WOODEN BENT COUPLER WITH 1/2" DIA. BOLT & NUT & WASHERS & TIGHTEN TO 100 LB. INCHES TORQUE.
- ③ ADD EIGHT SCREWS TO EACH HARDWARE PLATE.
- ④ PAINT LOCKS TO MATCH WOOD FINISH. WIRE LOCKS TO THE ELECTRICAL SYSTEM WITH INSULATED, PAINTED INSPECTION WIRE.
- ⑤ CHECK DOOR VALVE LEAKS SHALL BE MADE BY PRESSING DOWN ON THE DOOR VALVE CO. SPRING TO AIR-ON POSITION.

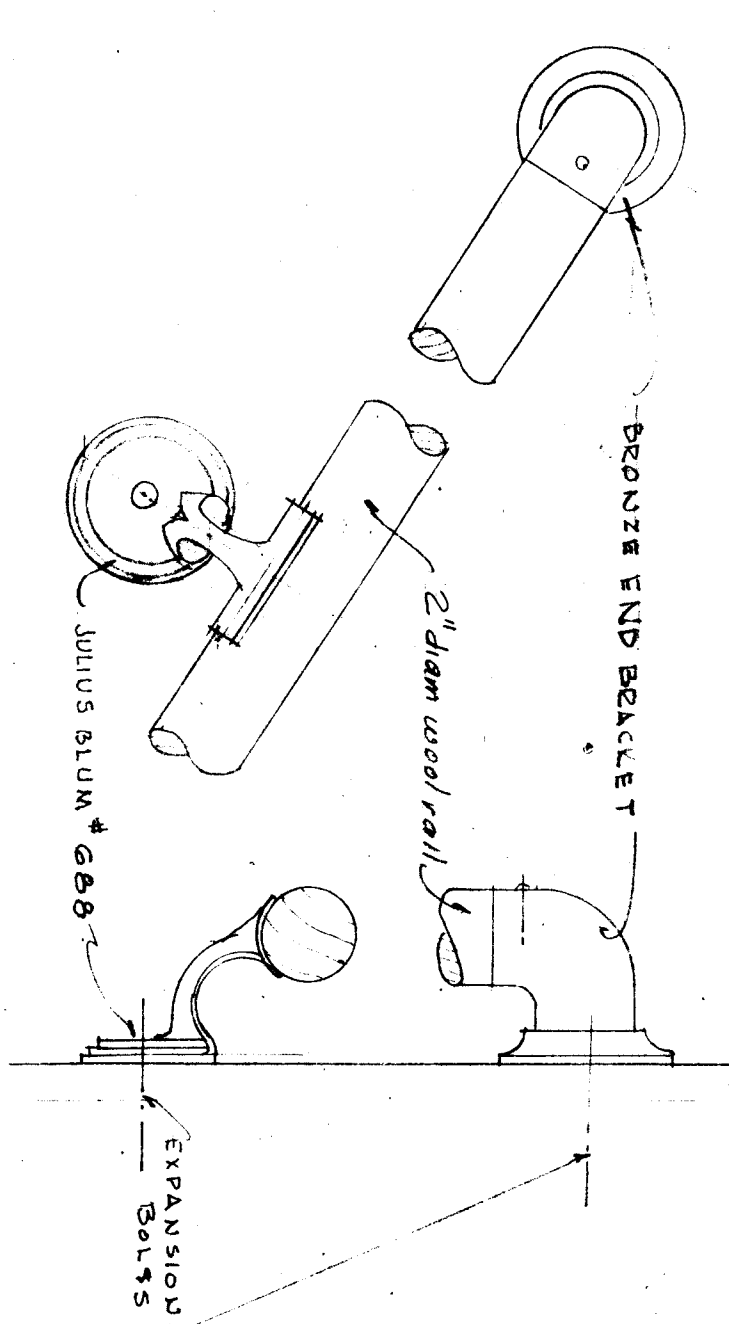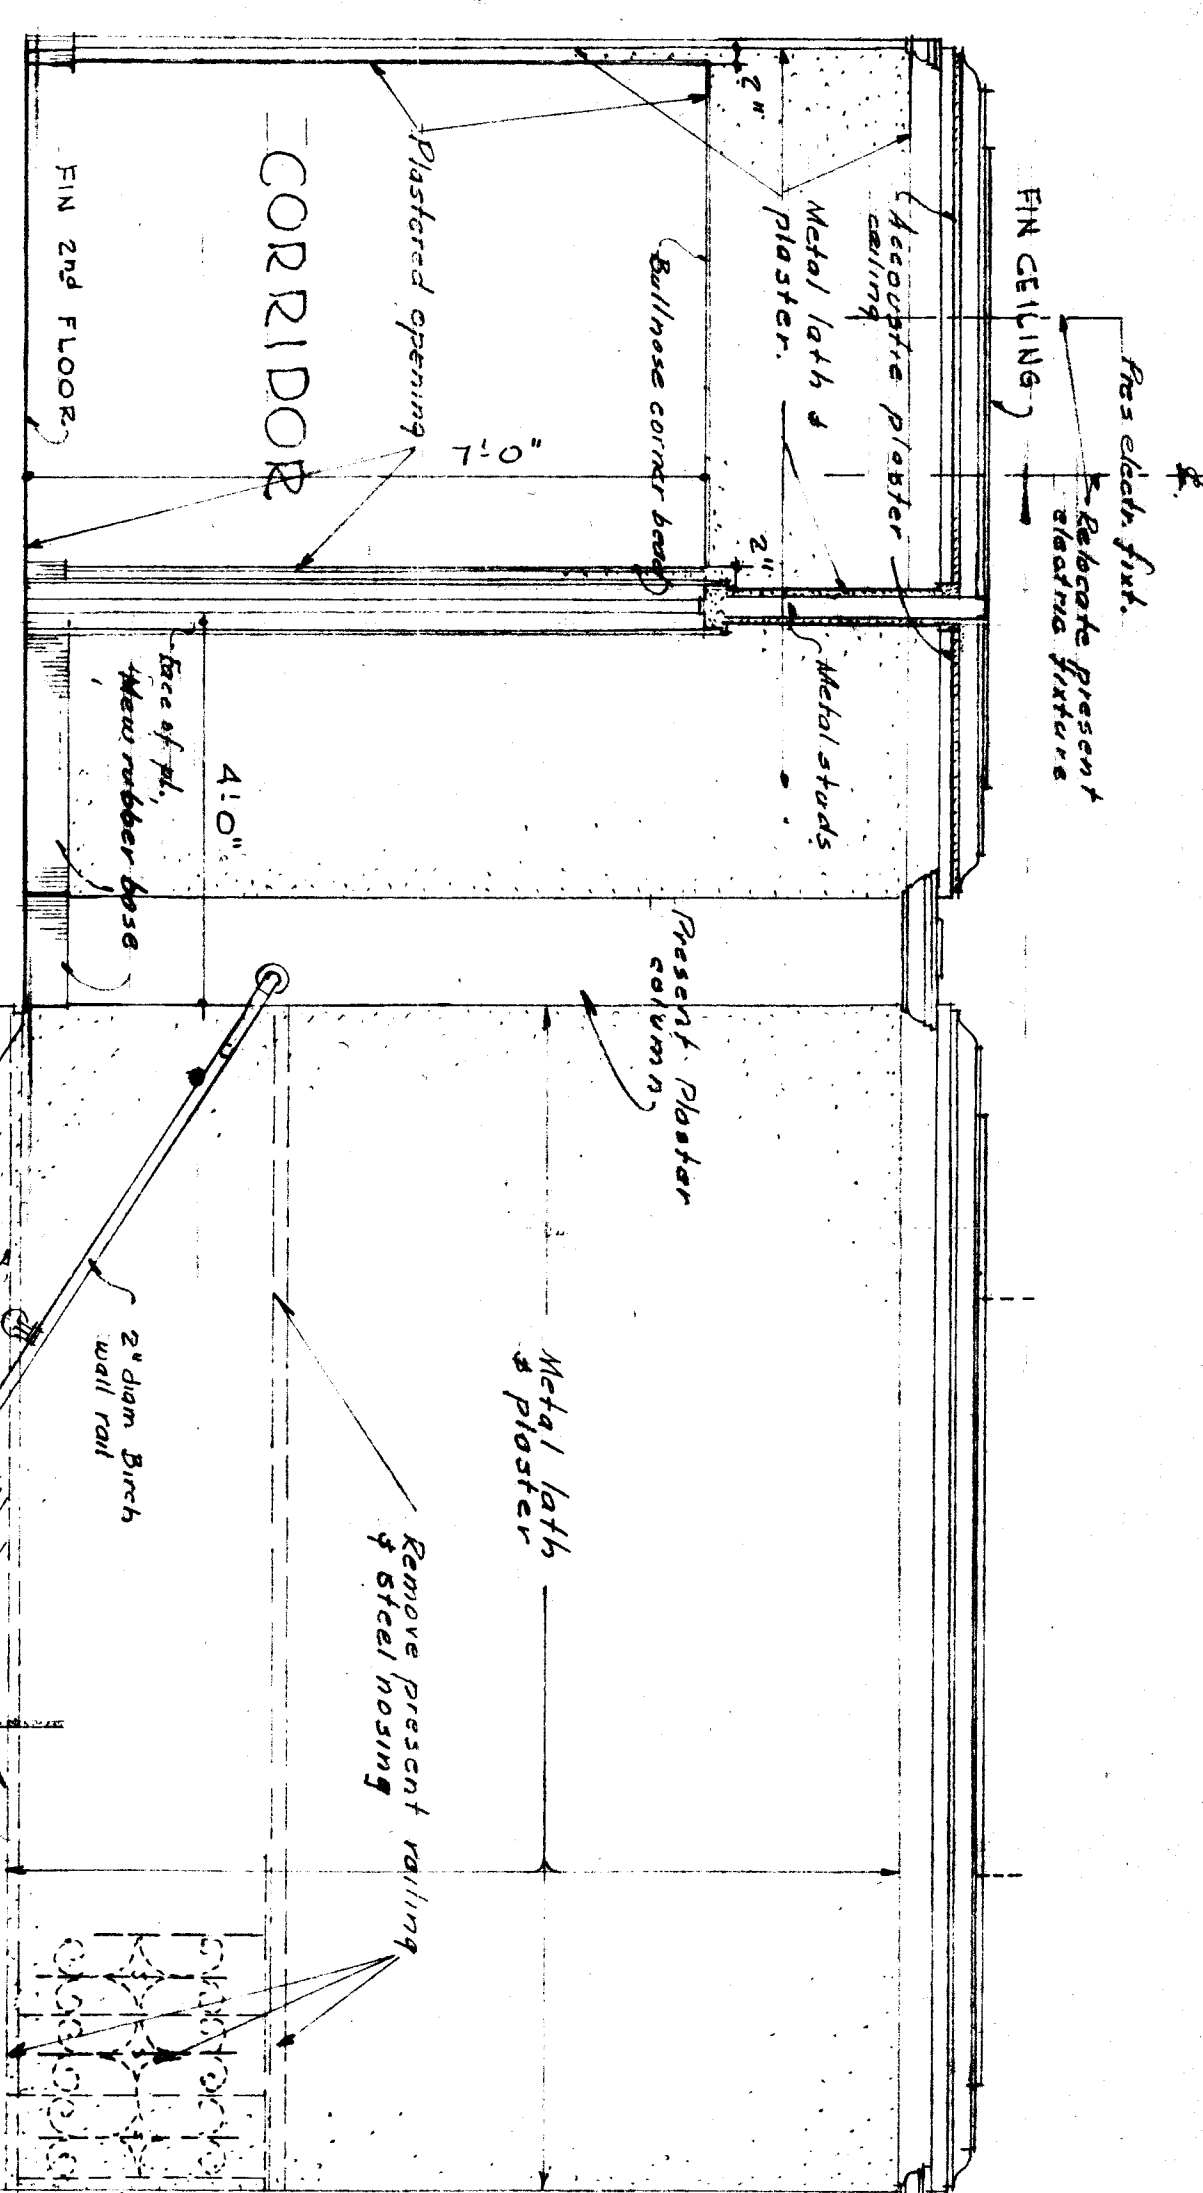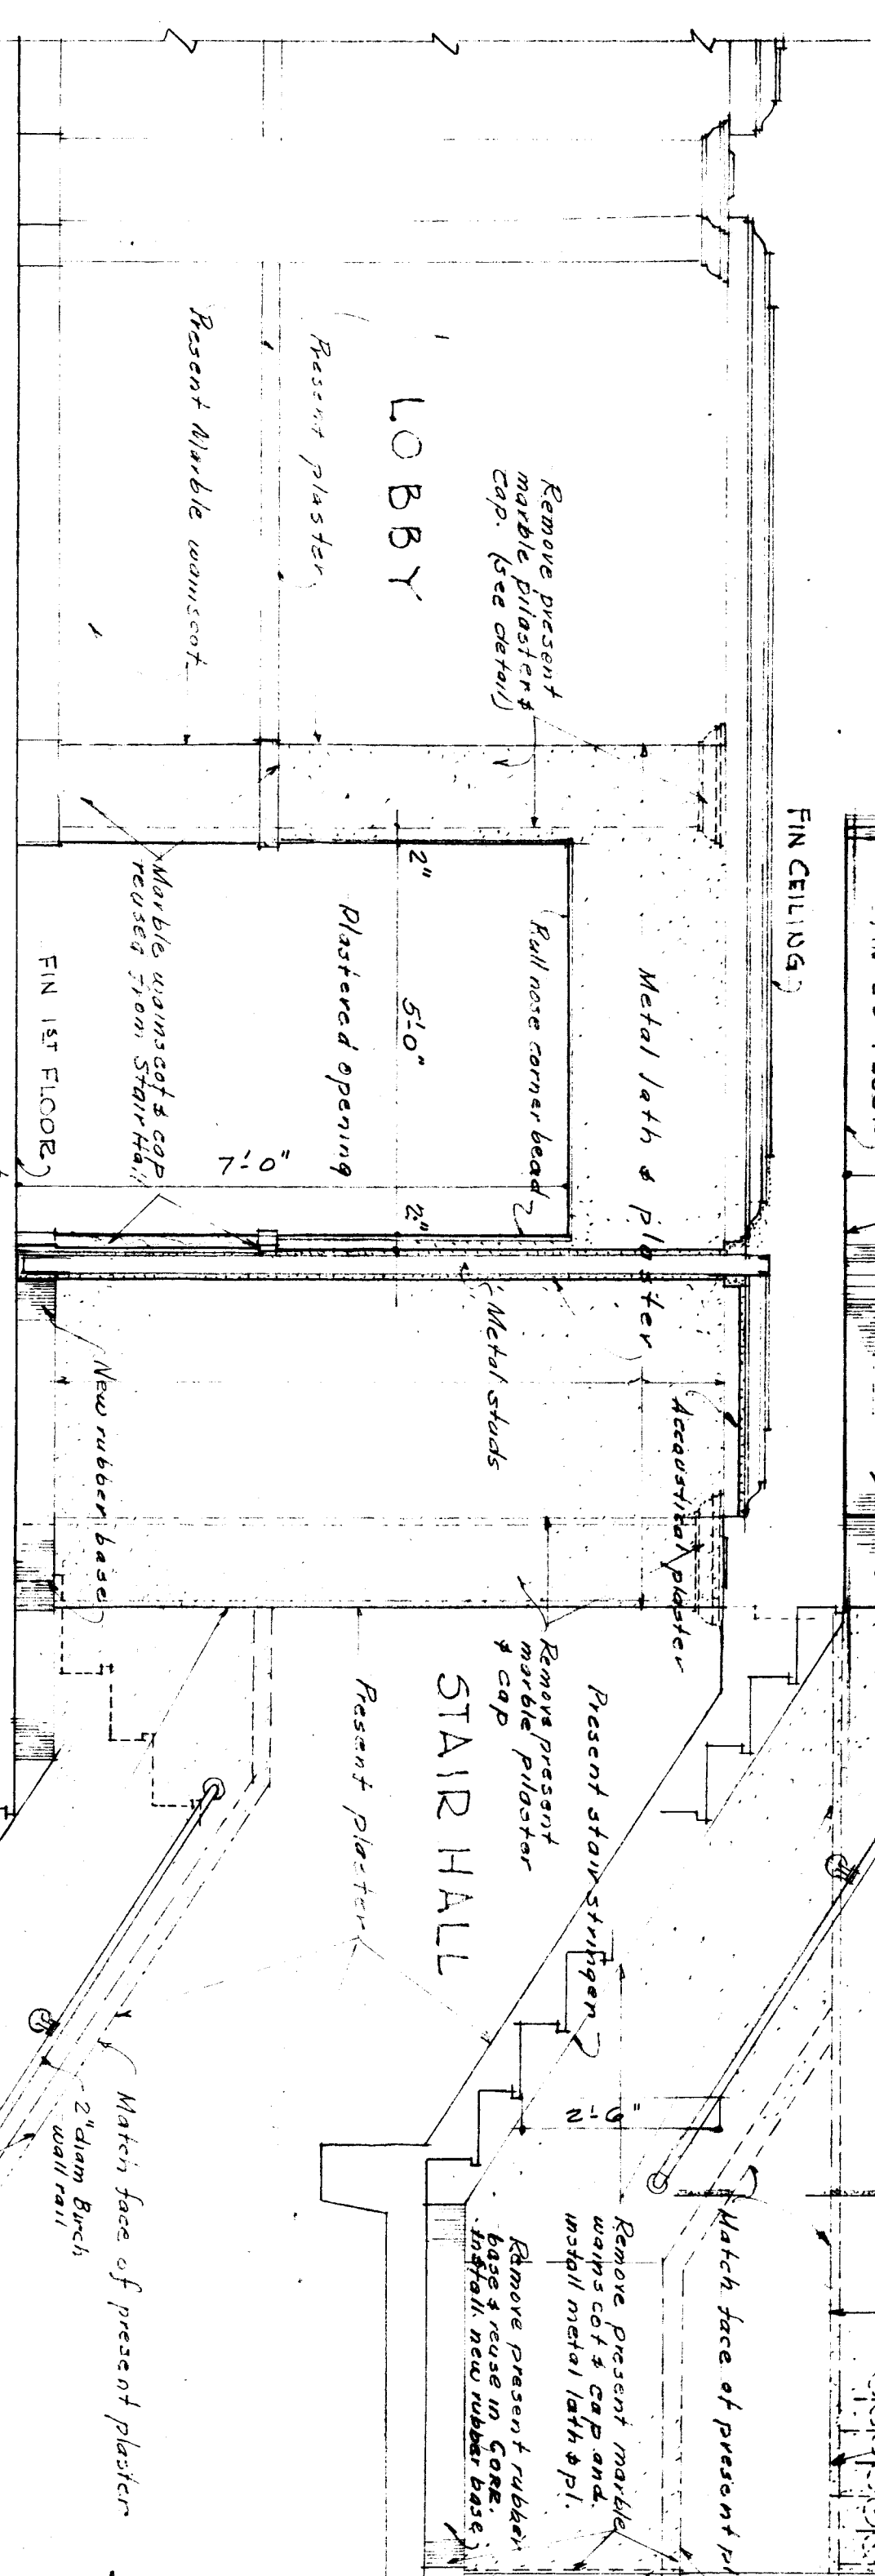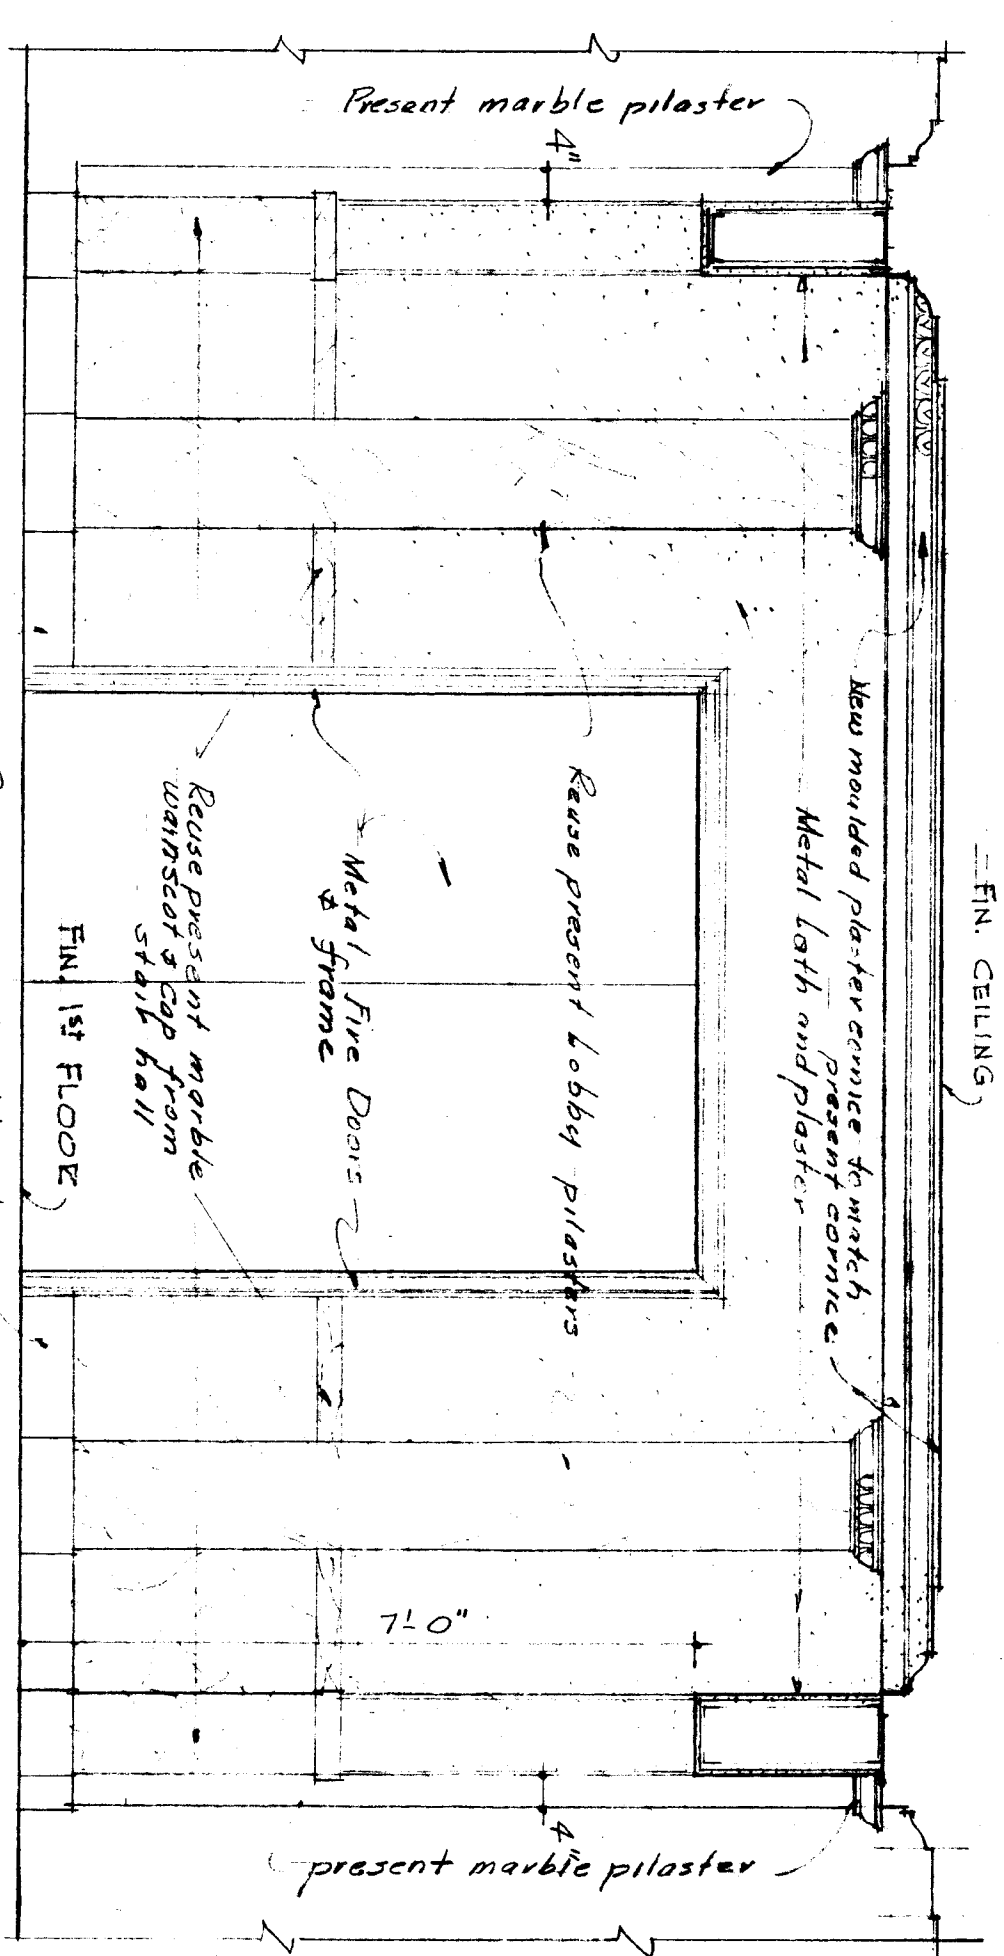

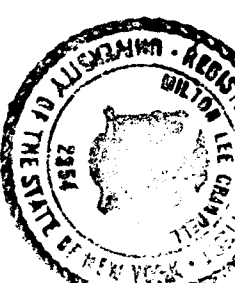
| J   | AUG 22 60 | STATE WALLPAPER, WUPPERLE |              |          |          |            |                |  |  |  |  |  |     |              |
|---|-----------|---------------------------|--------------|----------|----------|------------|----------------|--|--|--|--|--|-----|--------------|
| NO  | DATE      | CASE NO.                  |              |          |          |            |                |  |  |  |  |  |     |              |
| REVIEWS   |           |                           |              |          |          |            |                |  |  |  |  |  |     |              |
|    |           |                           |              |          |          |            |                |  |  |  |  |  |     |              |
| <p>ALTERATIONS TO<br/>HOMESTEAD SANATORIUM</p> <p>TOWN OF PROVIDENCE      SARATOGA COUNTY, N.Y.</p> <p>OFFICE OF<br/><b>EALTON LEE CHANDLER, A.L.A.</b><br/>ARCHITECT<br/>CHANDLER &amp; BOUTWELL<br/>ASSOCIATES<br/>CLARK FRANKS<br/>NEW YORK</p> <table border="1"><thead><tr><th>NO./OF</th><th>REVISION</th><th>DRAWN BY</th><th>CHECKED BY</th></tr></thead><tbody><tr><td colspan="4">FINAL REVISION</td></tr><tr><td colspan="2"></td><td>700</td><td>DO NOT SCALE</td></tr></tbody></table> <p>STAIR 4 LOBBY<br/>DETAIL D</p> <p><b>301</b></p> |           |                           | NO./OF       | REVISION | DRAWN BY | CHECKED BY | FINAL REVISION |  |  |  |  |  | 700 | DO NOT SCALE |
| NO./OF  | REVISION  | DRAWN BY                  | CHECKED BY   |          |          |            |                |  |  |  |  |  |     |              |
| FINAL REVISION  |           |                           |              |          |          |            |                |  |  |  |  |  |     |              |
|   |           | 700                       | DO NOT SCALE |          |          |            |                |  |  |  |  |  |     |              |




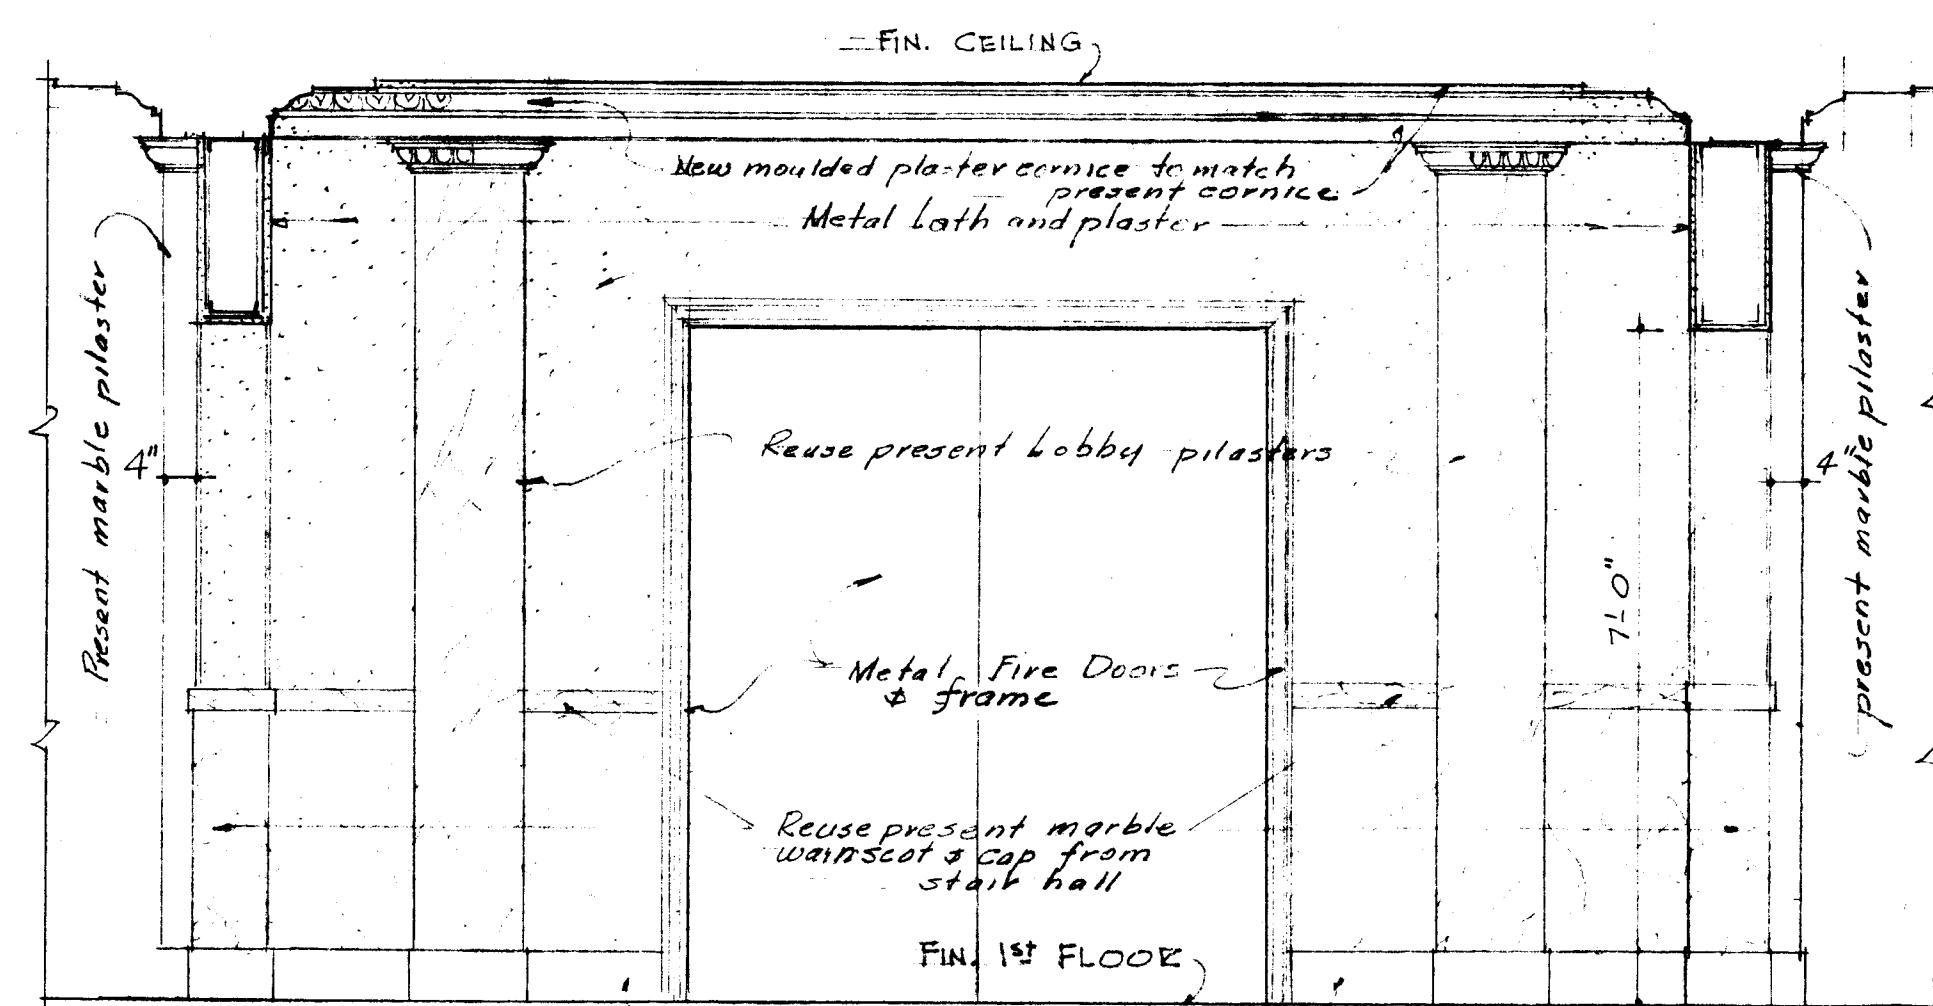


ELEVATION NEW LOBBY WALL SCALE: 1/2" = 1'-0"  
LOOKING TOWARD STAIR HALL

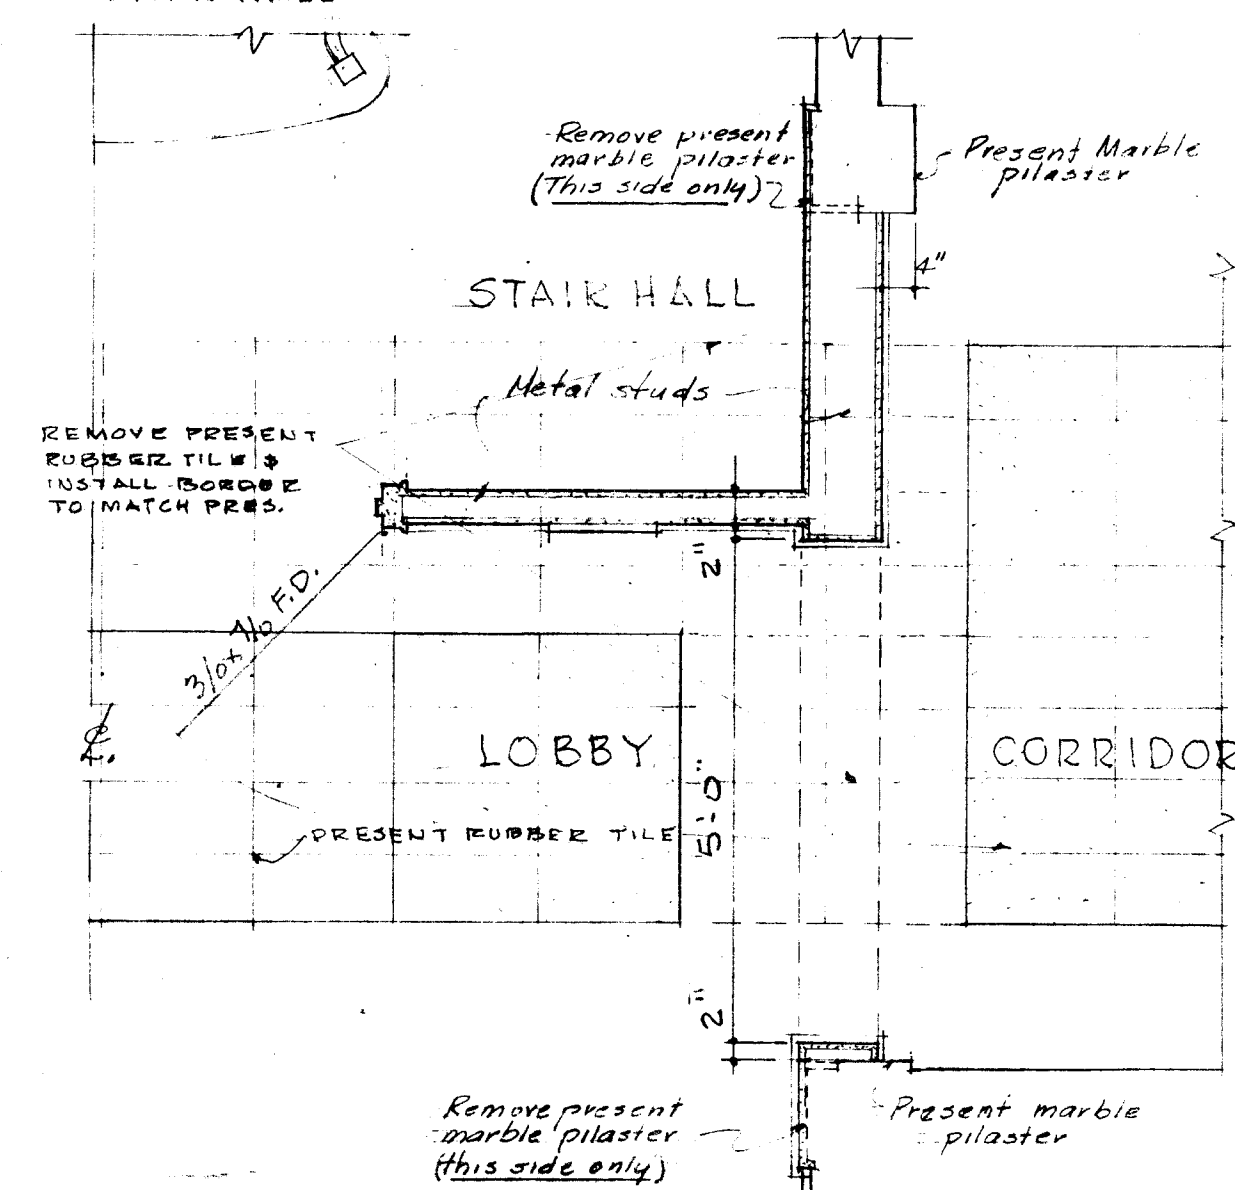

HALF PLAN OF LOBBY SCALE: 1/2" = 1'-0"

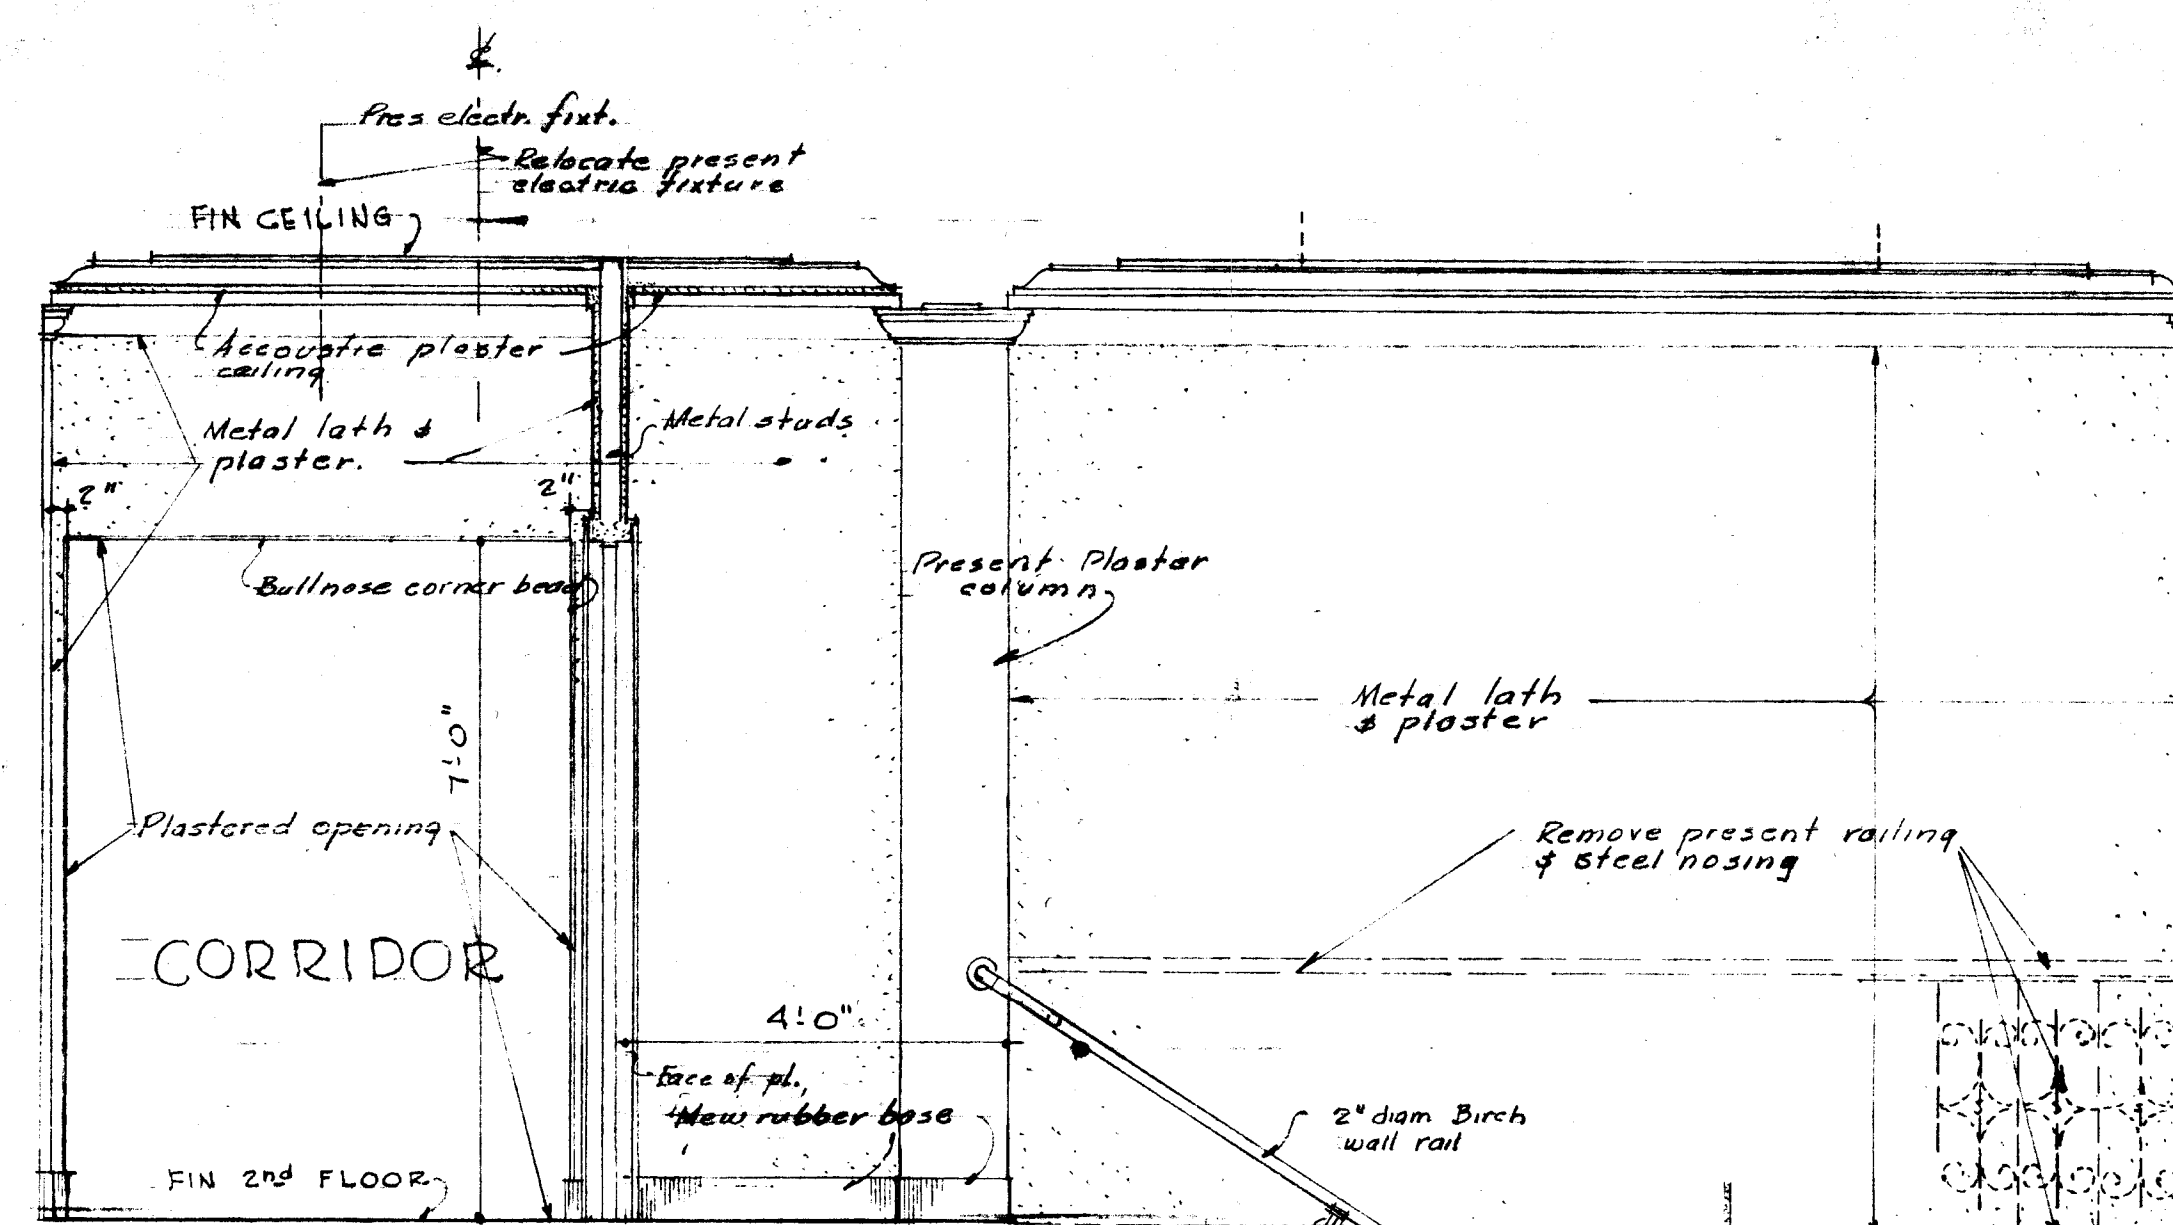





SECTION THRU MAIN STAIRS & LOBBY LOOKING WEST SCALE: 1/2" = 1'-0"

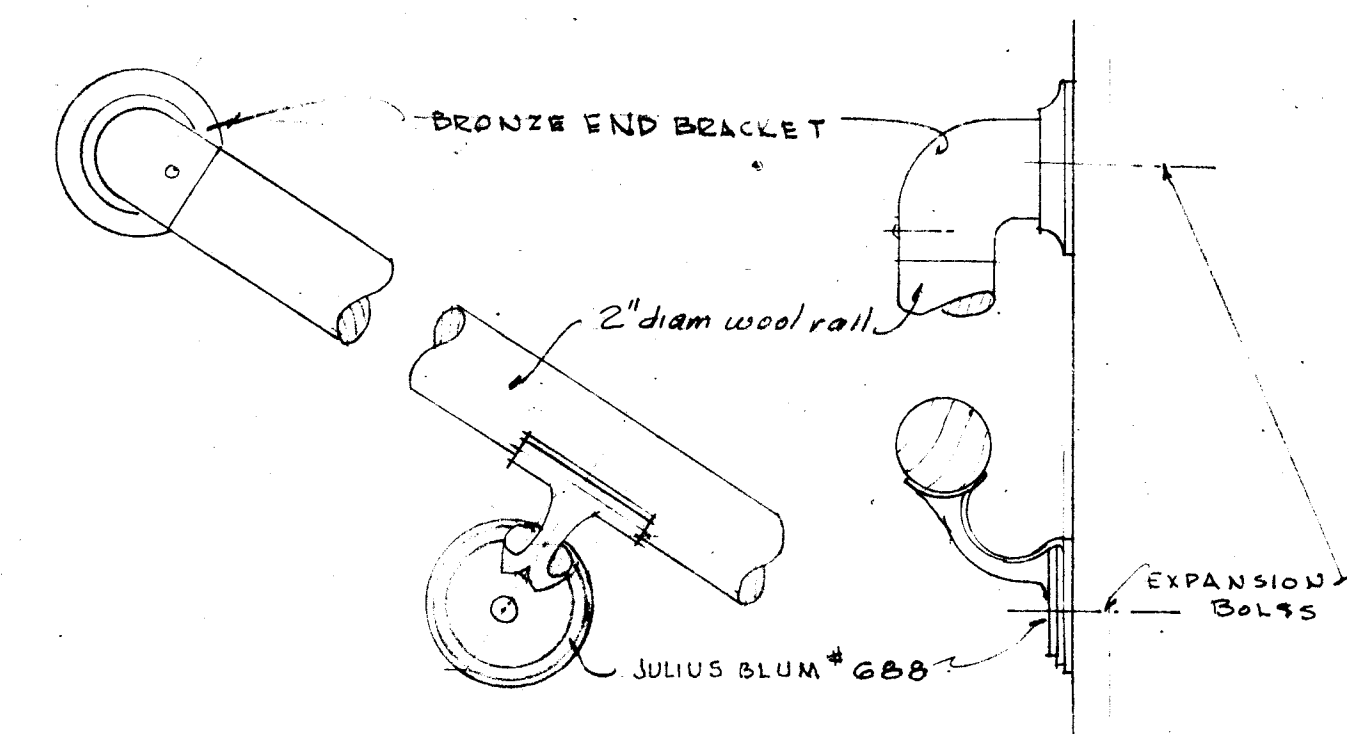

STAIR HANDRAIL SCALE: 3/8" = 1'-0"

|   |  |  |  |
|---|--|--|--|
|   |  | ALTERATIONS TO<br><b>HOMESTEAD SANATORIUM</b><br>TOWN OF PROVIDENCE SARATOGA COUNTY N.Y. |  |
| OFFICE OF<br><b>MILTON LEE CRANDELL, A. I. A.</b><br>ARCHITECT<br>CHARLES T. WHITNEY & WM. SOUTON SRD<br>ASSOCIATES<br>GLENS FALLS NEW YORK |  | JOB NO.<br><b>700</b><br>DRAWING NO.<br><b>301</b>                                       |  |
| TITLE OF DRAWING<br><b>STAIR &amp; LOBBY DETAILS</b>  |  | DATE<br>8/18/60  |  |
| REVISIONS<br>NO. DATE REMARKS   |  | 1 AUG 22 60 STAIR WALLING, RUBBER TILE   |  |



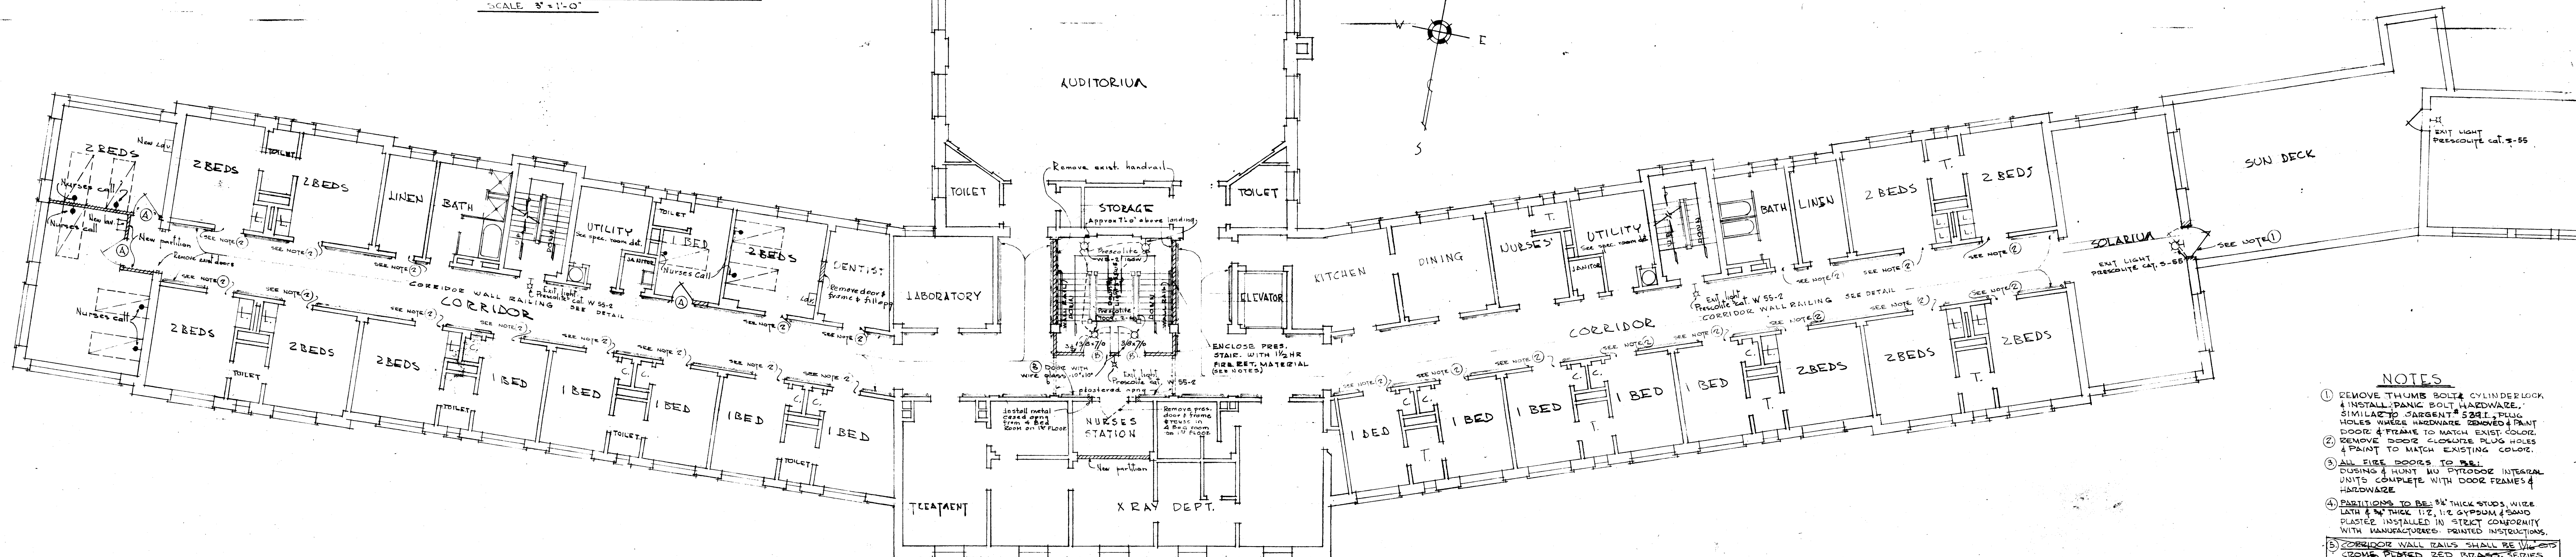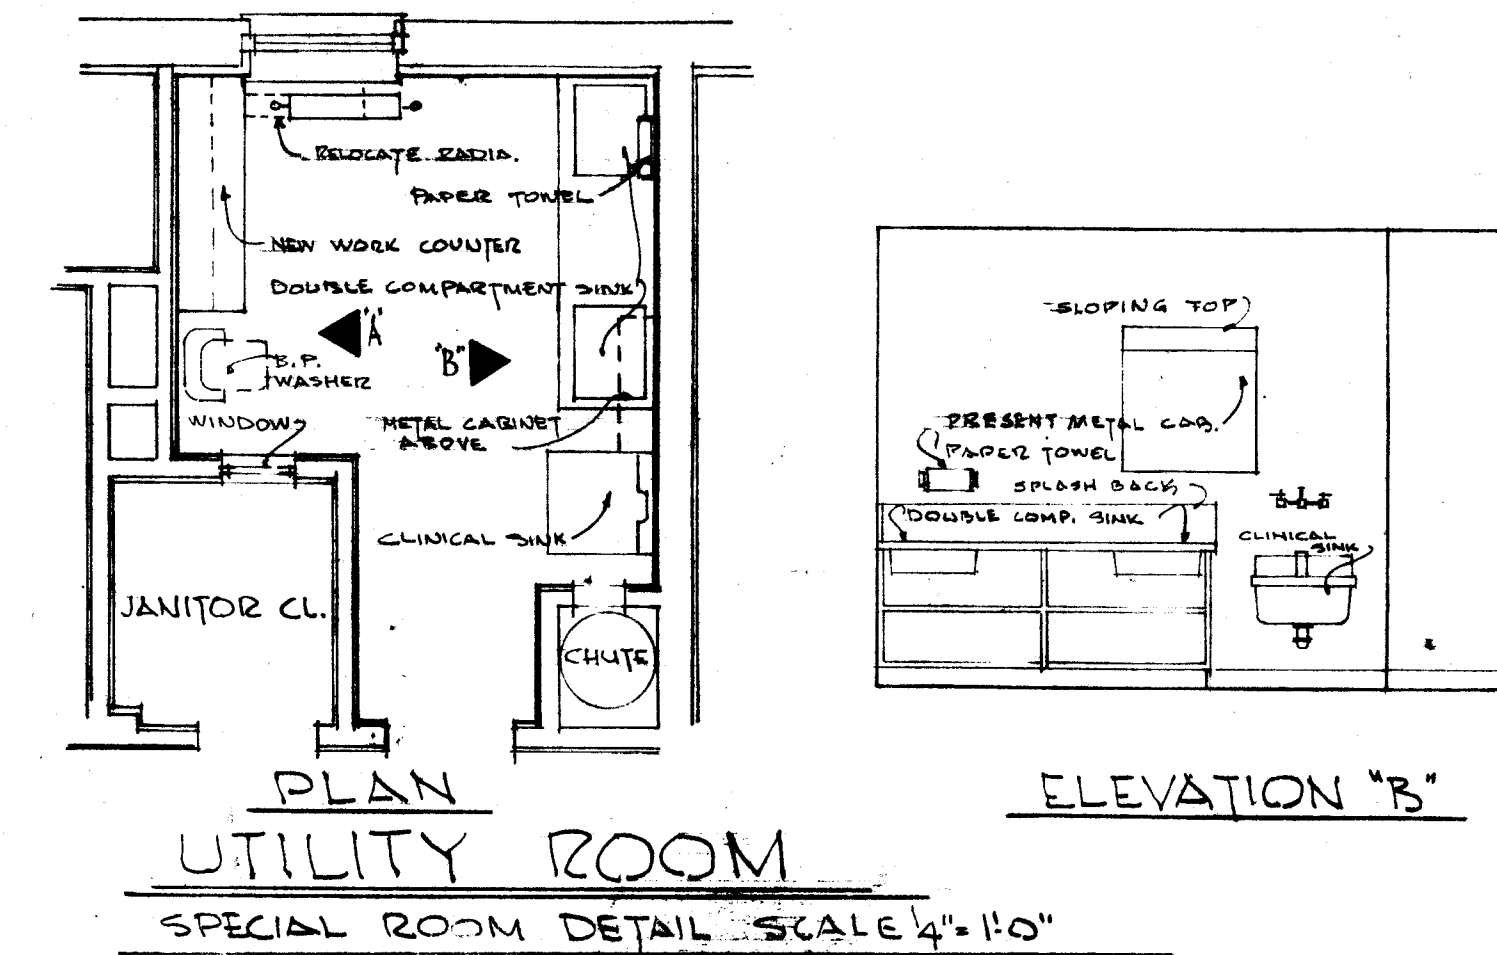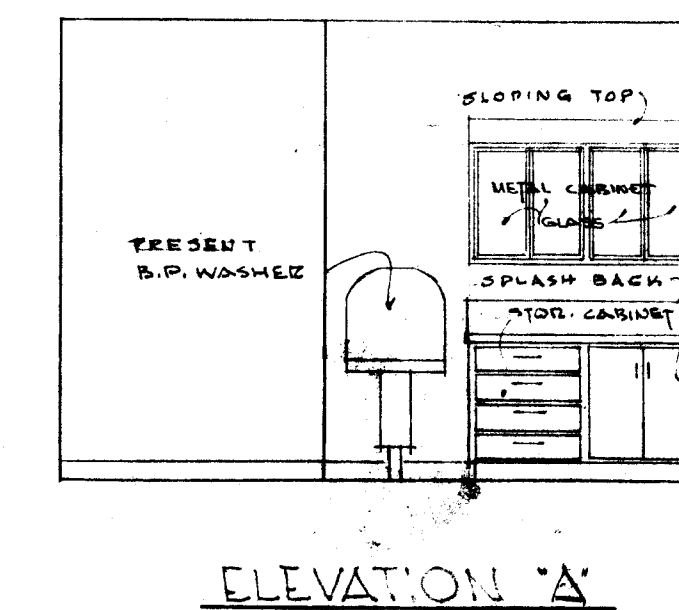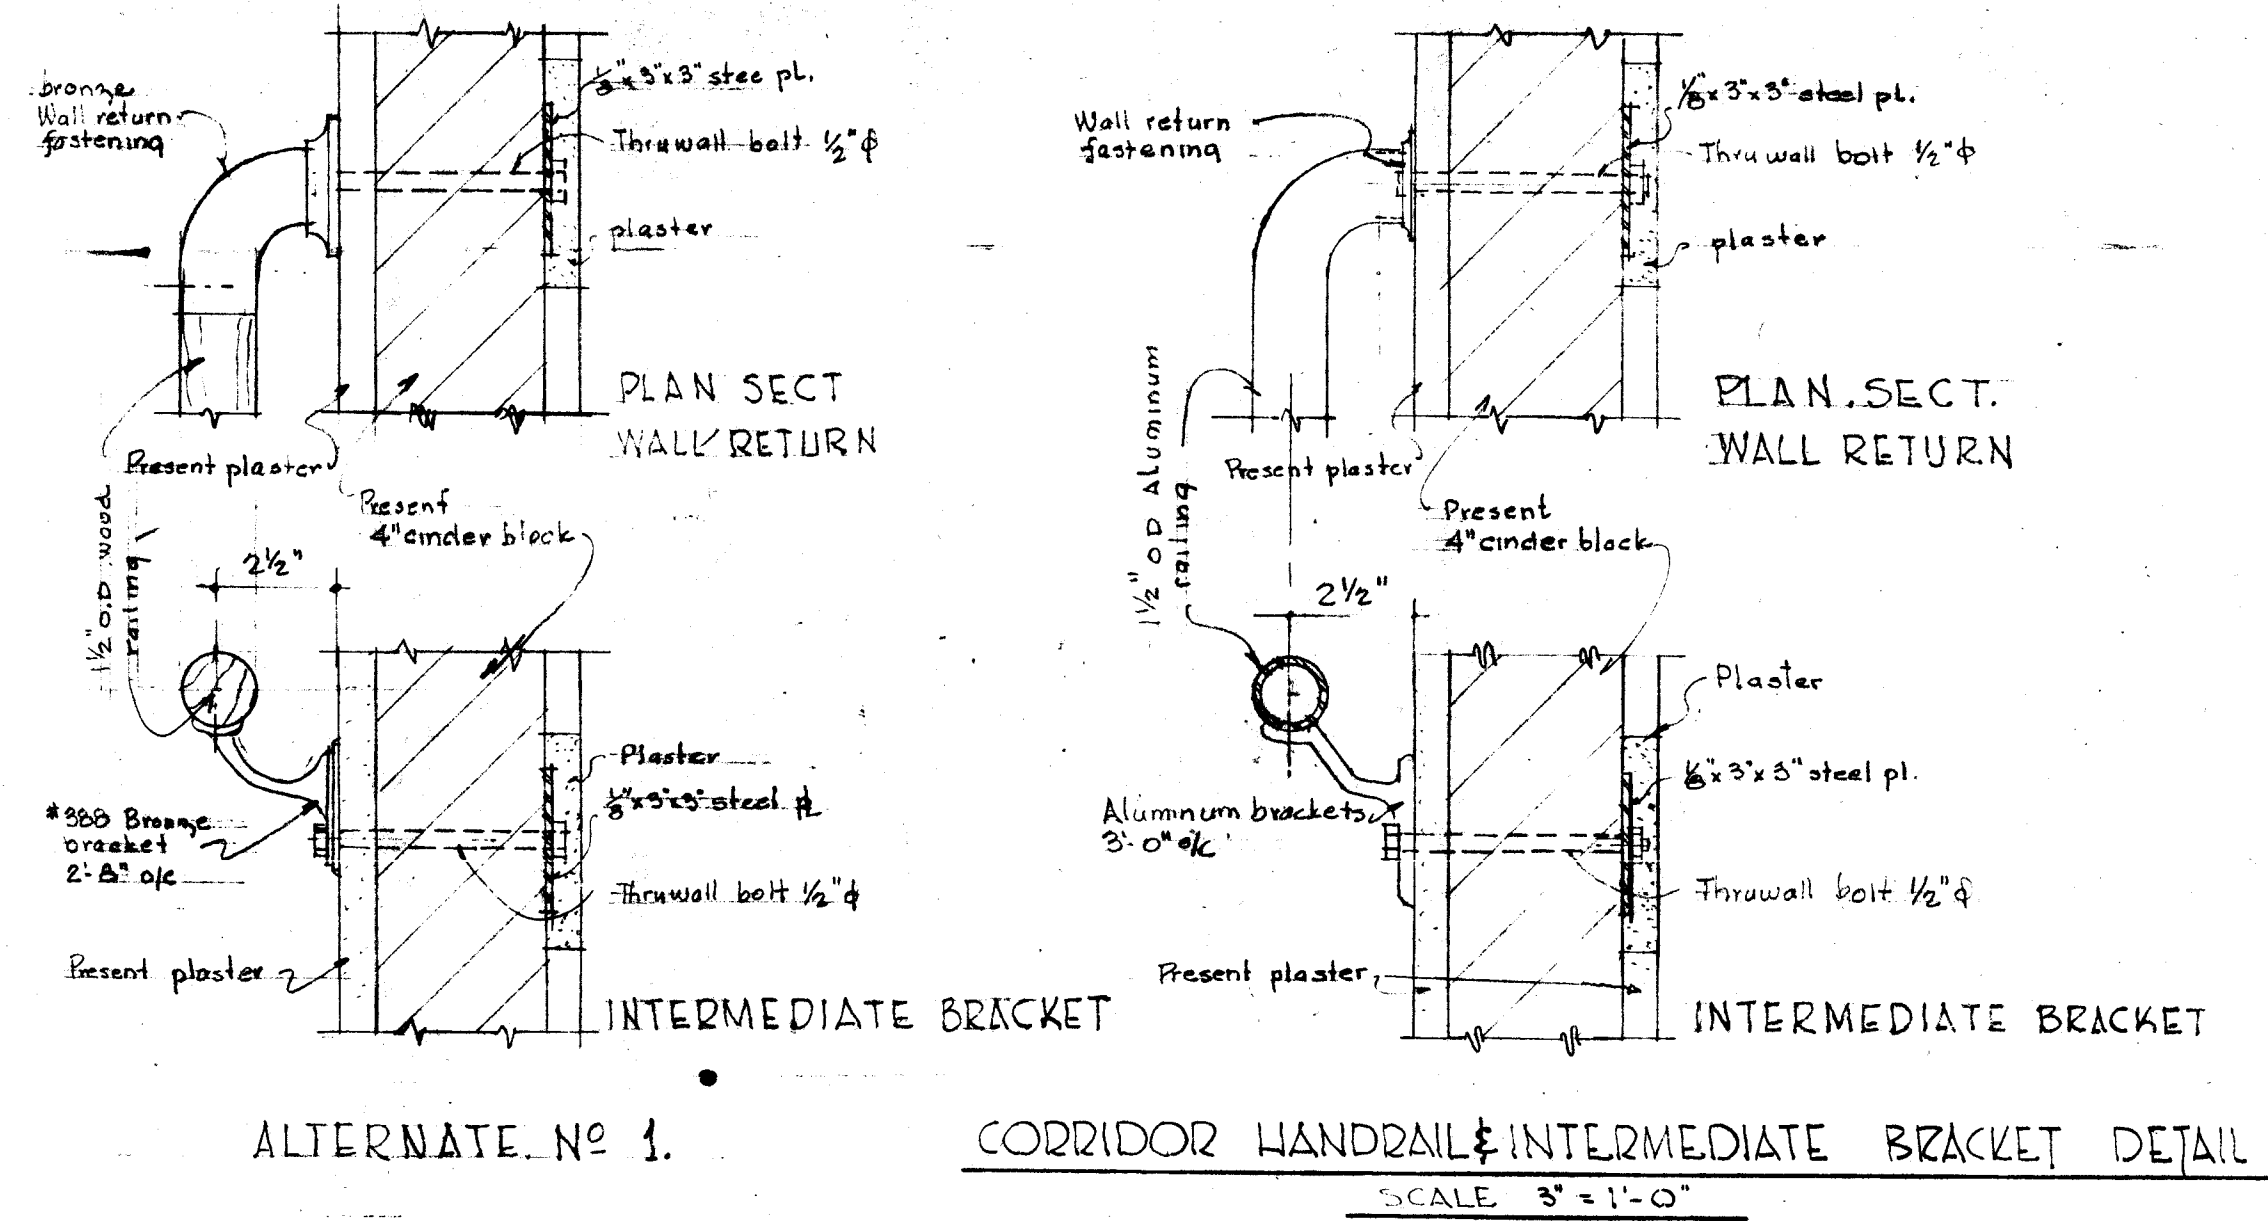

- NOTES
1. REMOVE THUMB BOLT CYLINDER LOCK & INSTALL PANIC BOLT HARDWARE. SIMILAR TO SARGENT'S BOLT. FILL HOLES WHERE HARDWARE REMOVED & PAINT DOOR & FRAME TO MATCH EXIST. COLOR.
  2. REMOVE DOOR CLOSURE PLUG HOLES & PAINT TO MATCH EXISTING COLOR.
  3. ALL FIRE DOORS TO BE 1 1/2" THICK STUDS, WIRE LATH & 1/2" THICK 1 1/2" x 1 1/2" GYPSUM & SAND PLASTER INSTALLED IN STRICT CONFORMITY WITH MANUFACTURER'S PRINTED INSTRUCTIONS.
  4. CORRIDOR WALL RAILS SHALL BE 1 1/2" x 1 1/2" x 1/4" ZED BRASS SERIES 760 (AS MANUFACTURED BY LOGAN HOSPITAL CO. SAN JOSE, CALIF., OR APPROVED EQUAL).

SECOND FLOOR PLAN

SCALE: 1/8" = 1'-0"

ALTERATIONS TO HOMESTEAD SANATORIUM

TOWN OF PROVIDENCE, SARATOGA COUNTY, N.Y.

|  |                                    |   |                                      |
|--|------------------------------------|---|--------------------------------------|
|  |                                    | <p>ALTERATIONS TO<br/>HOMESTEAD SANATORIUM</p> <p>TOWN OF PROVIDENCE SARATOGA COUNTY N.Y.</p> |                                      |
| <p>OFFICE OF<br/>MELTON LEE CRANDELL A. I. A.<br/>ARCHITECT</p> <p>CHARLES T. WHITNEY &amp; WM. BOUTON BIRD<br/>ASSOCIATES</p> <p>GLENS FALLS NEW YORK</p> |                                    |   |                                      |
| <p>DATE</p> <p>10/12/60</p>  | <p>REVISIONS</p> <p>1. 8/10/60</p> | <p>DRAWN BY</p> <p>W.B.B./B.P.</p>  | <p>CHECKED BY</p> <p>W.B.B./B.P.</p> |
| <p>NO. OF DRAWING</p> <p>SECOND FLOOR PLAN</p>   |                                    | <p>700</p> <p>203</p>   |                                      |