


PLAN for NEW WALK and STEPS

SARATOGA COUNTY HOSPITAL


DEVELOPMENT PLAN



Scale: 1"=20'

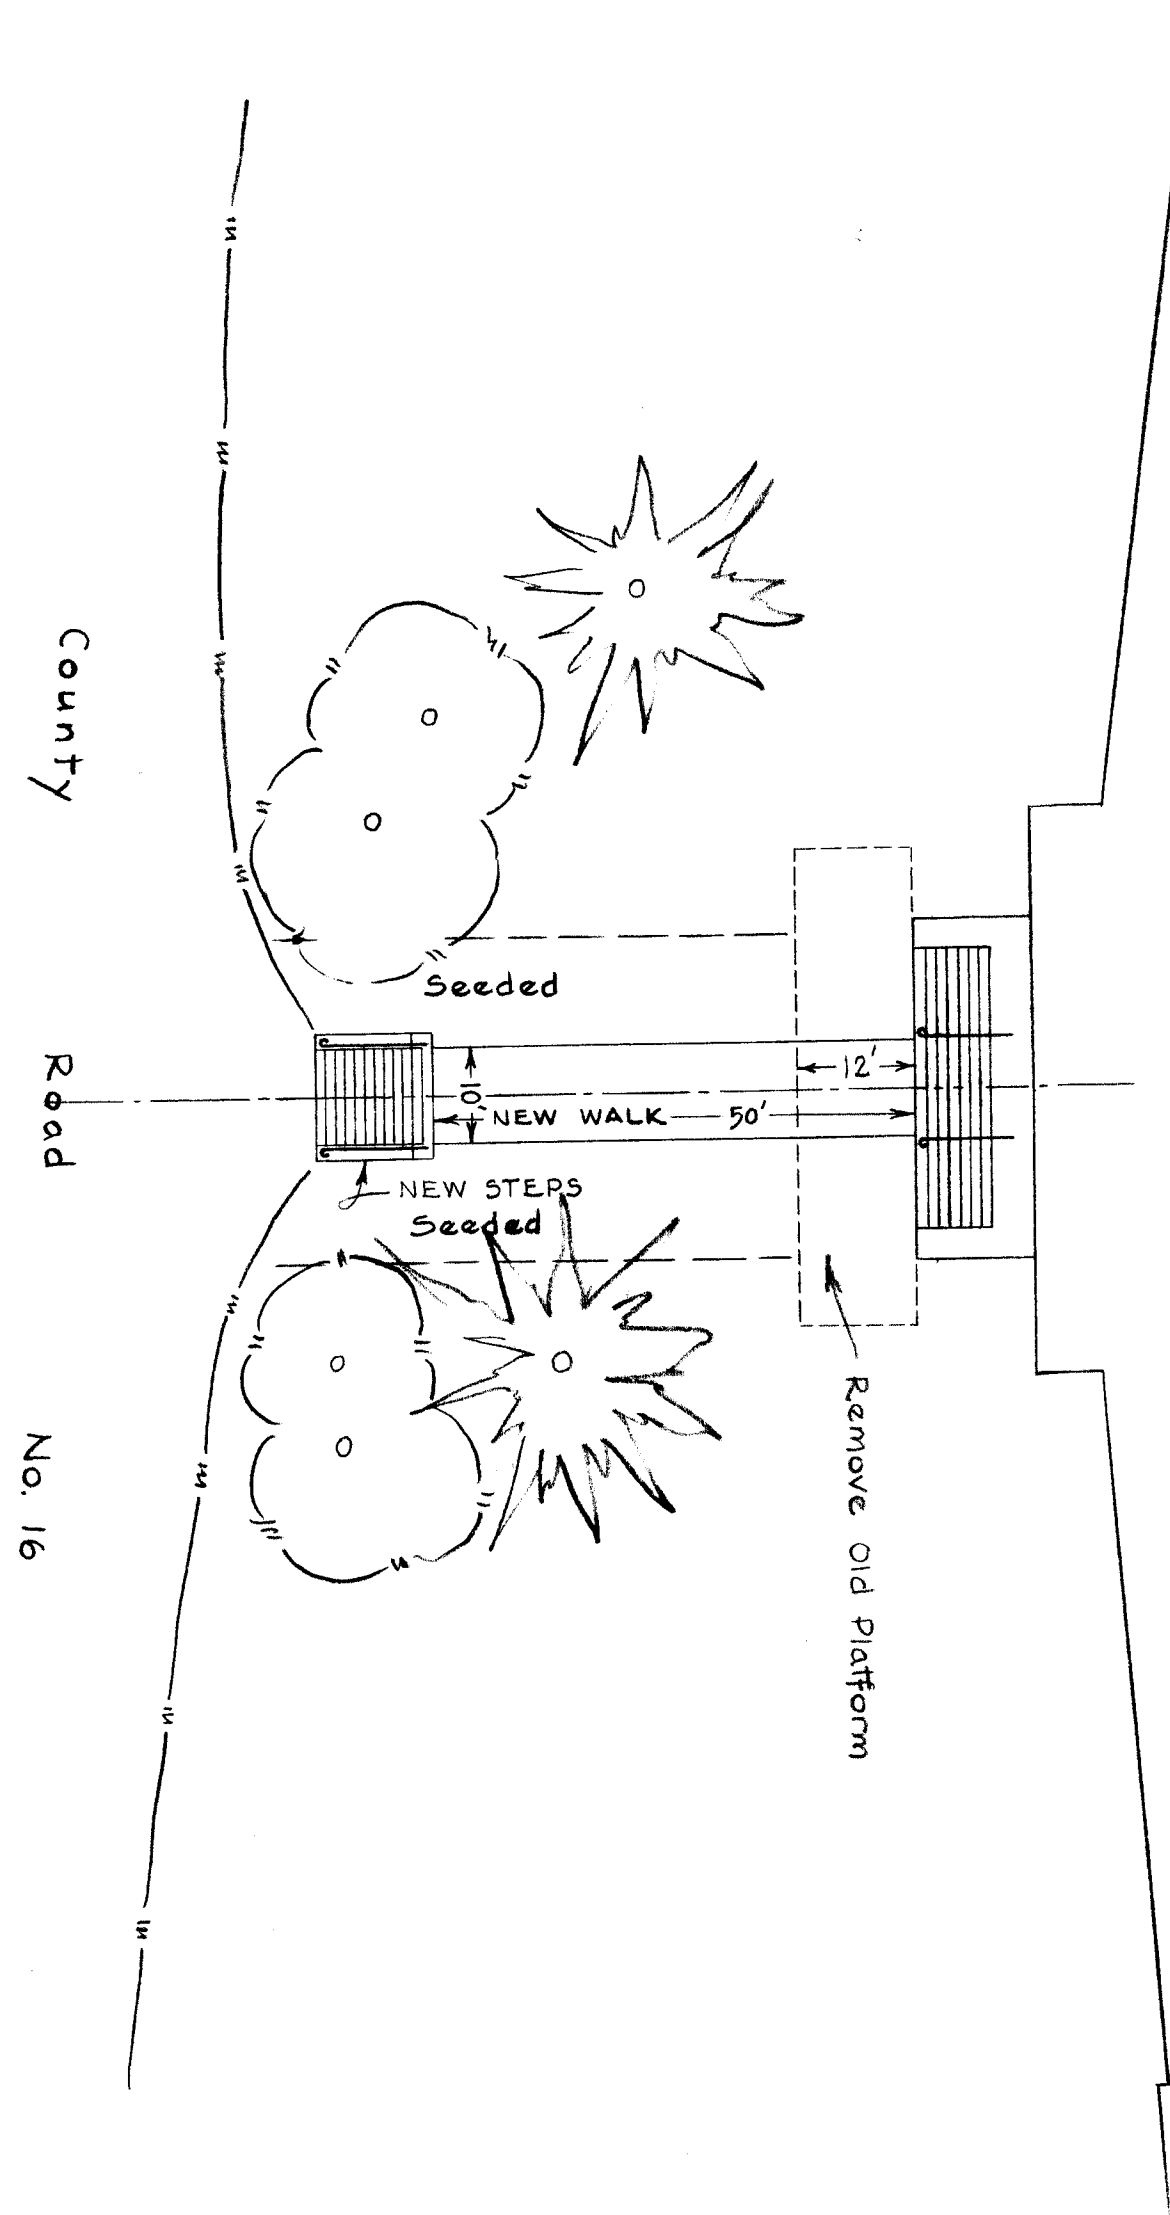


PLAN — STEPS

Scale: 1/2"=1'

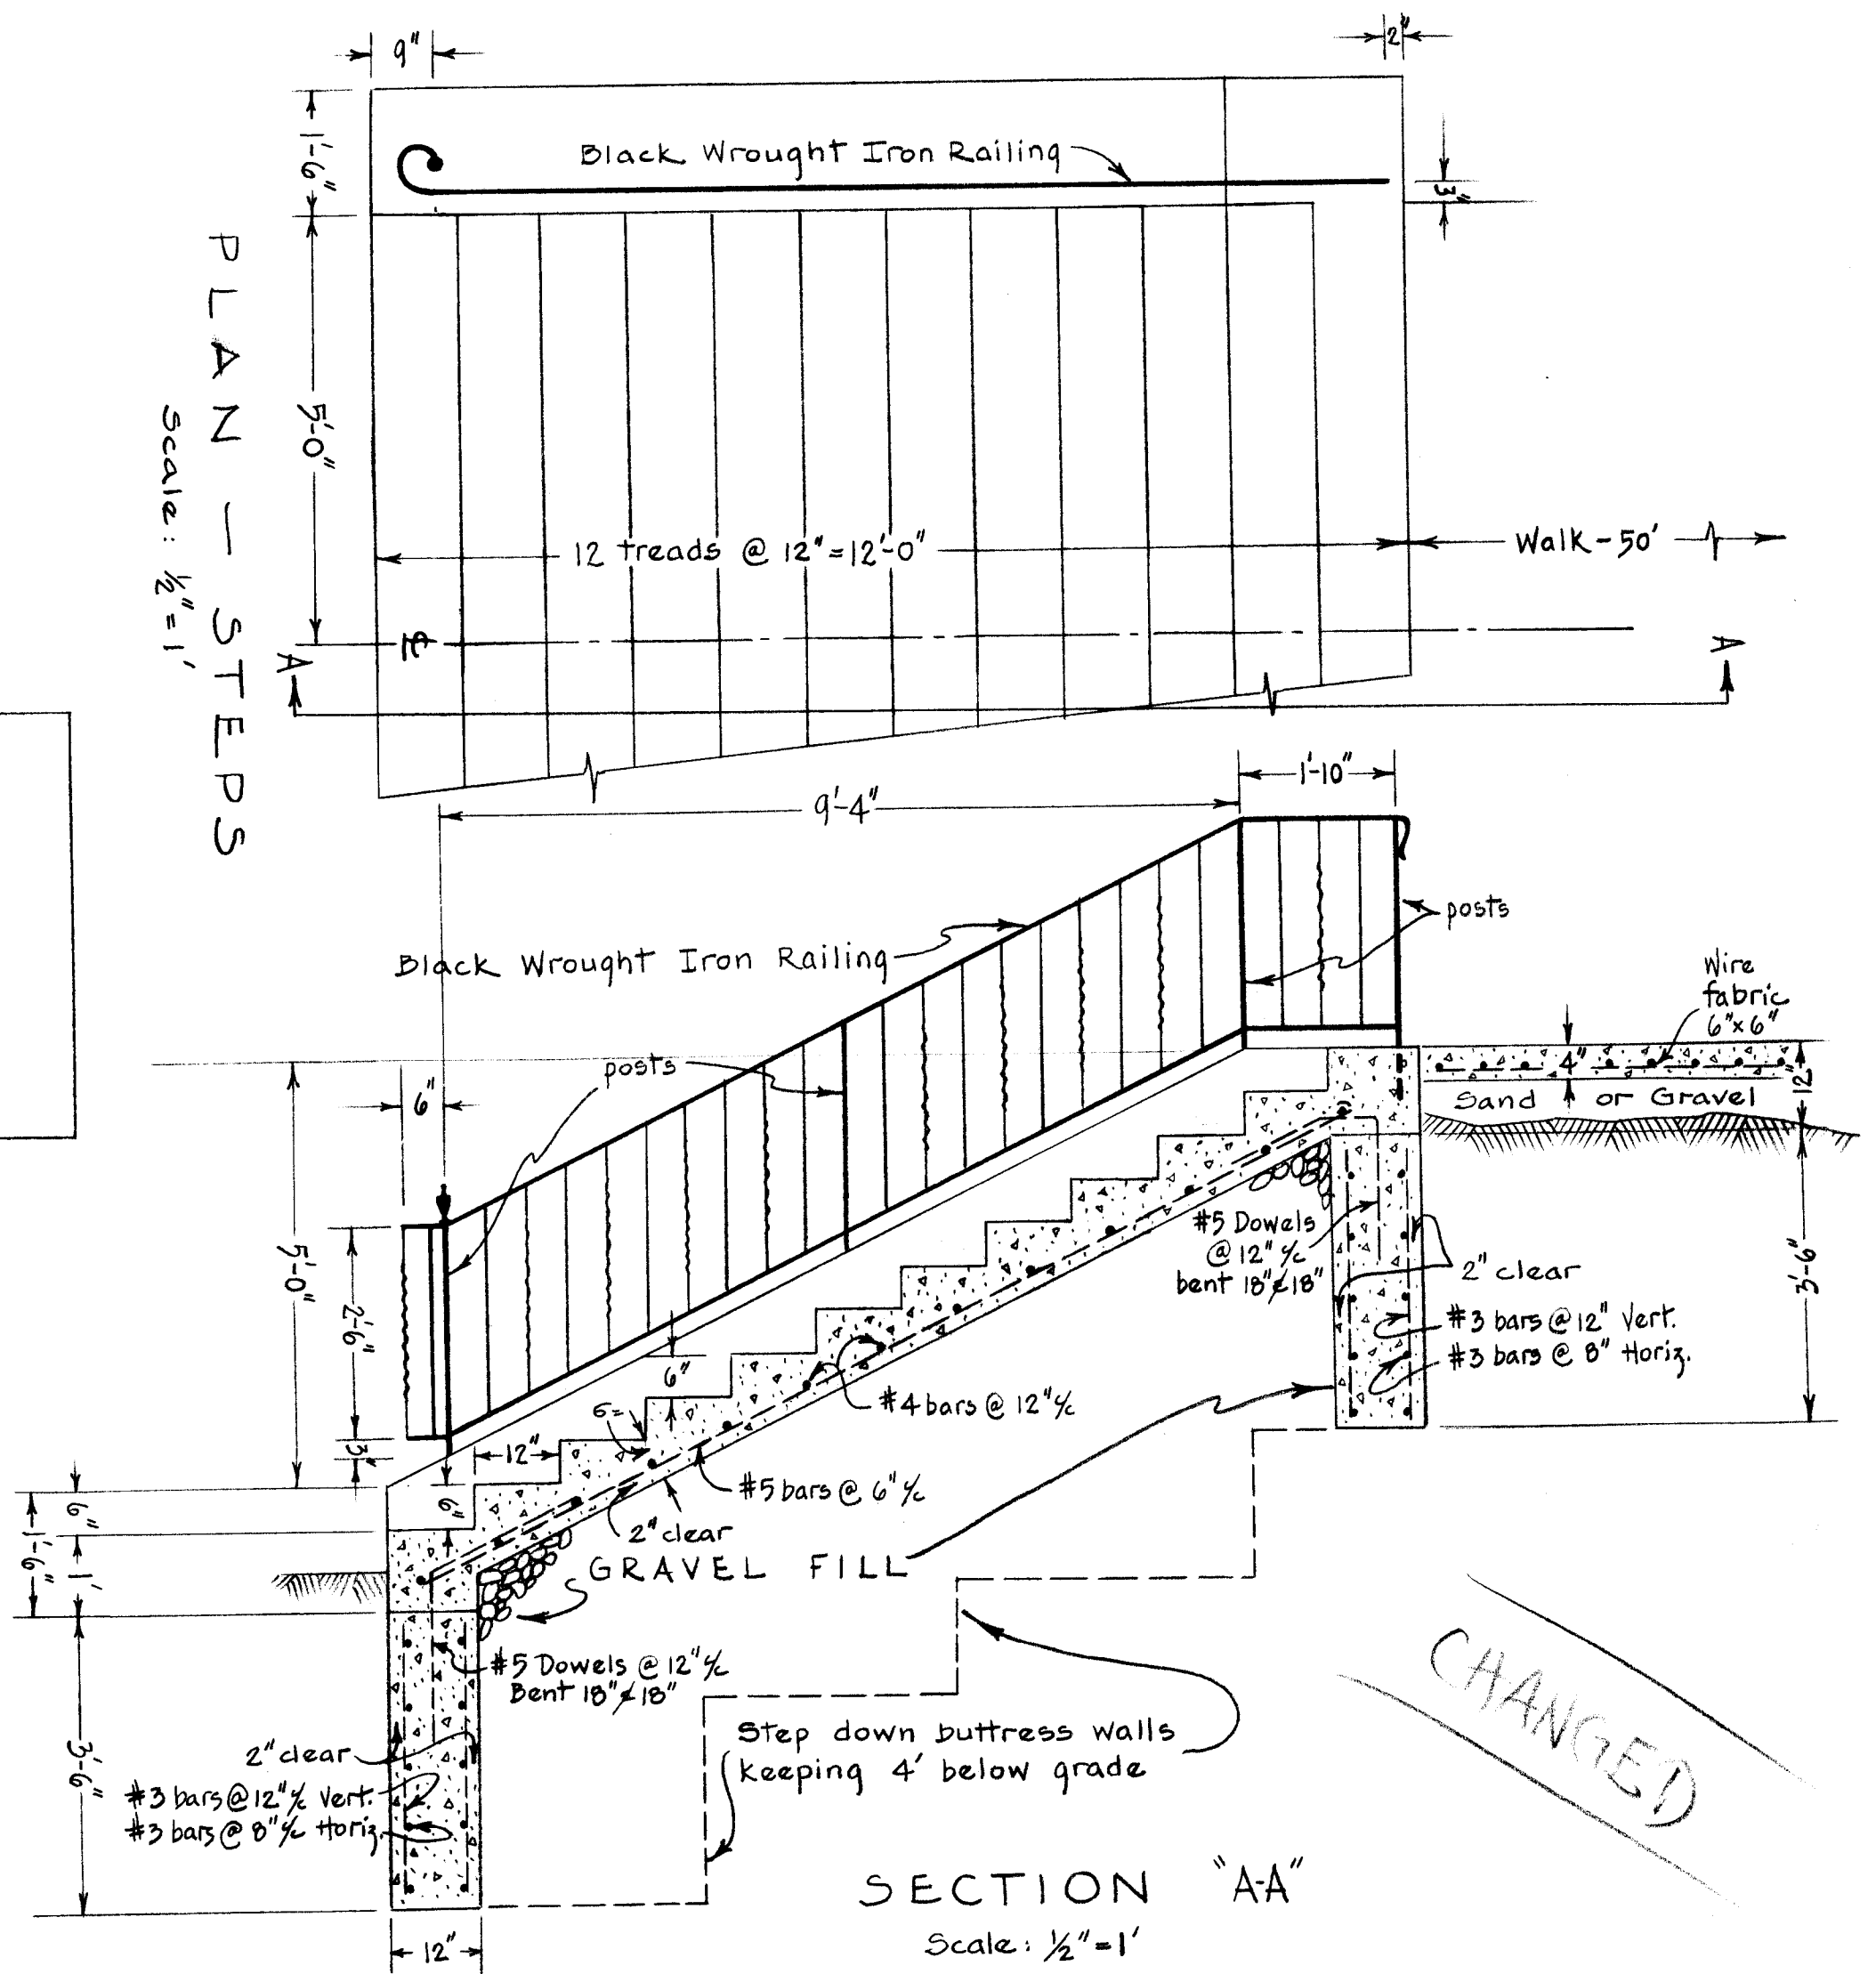

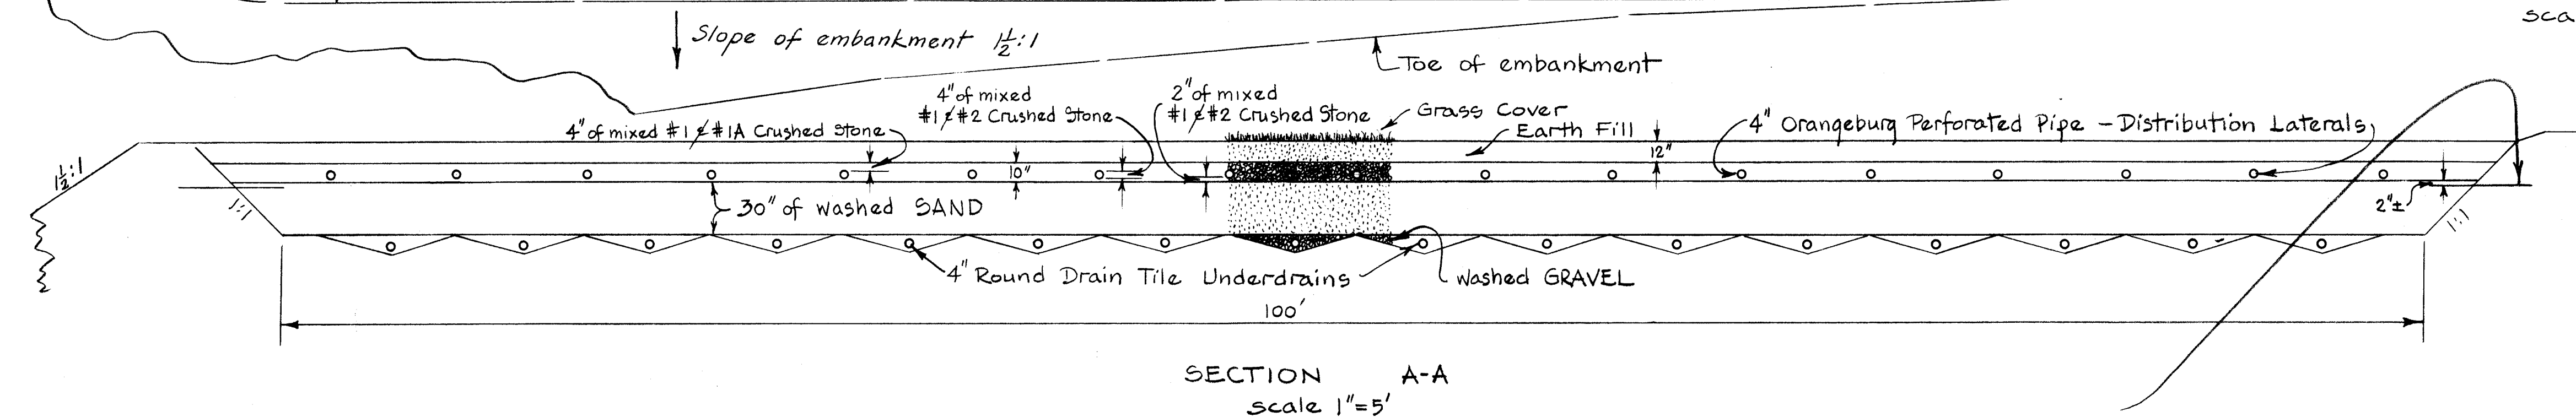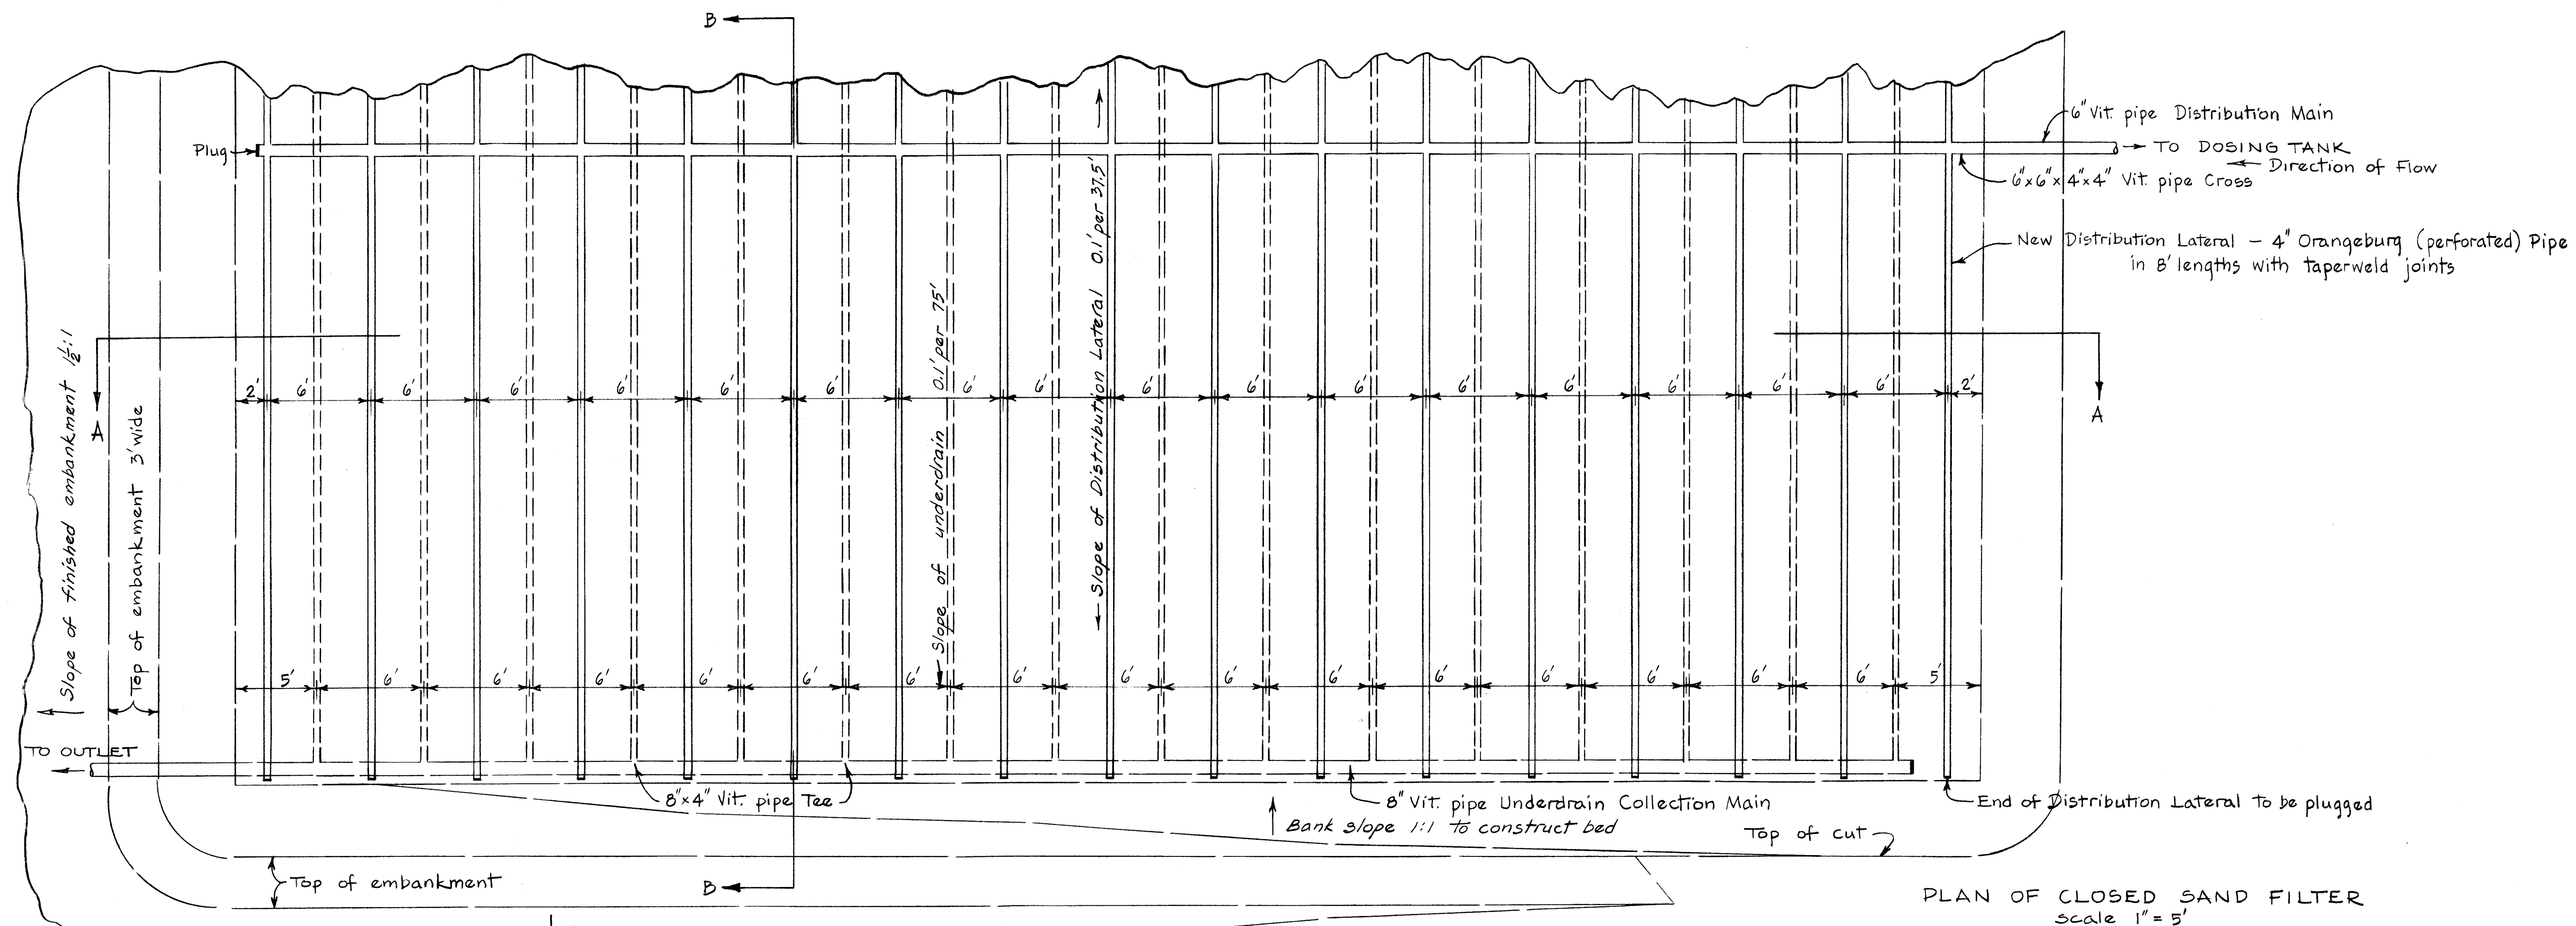

NOTE: Remove Old Distribution System to this level and construct new system of Orangeburg pipe in a filter course of crushed stone as shown.

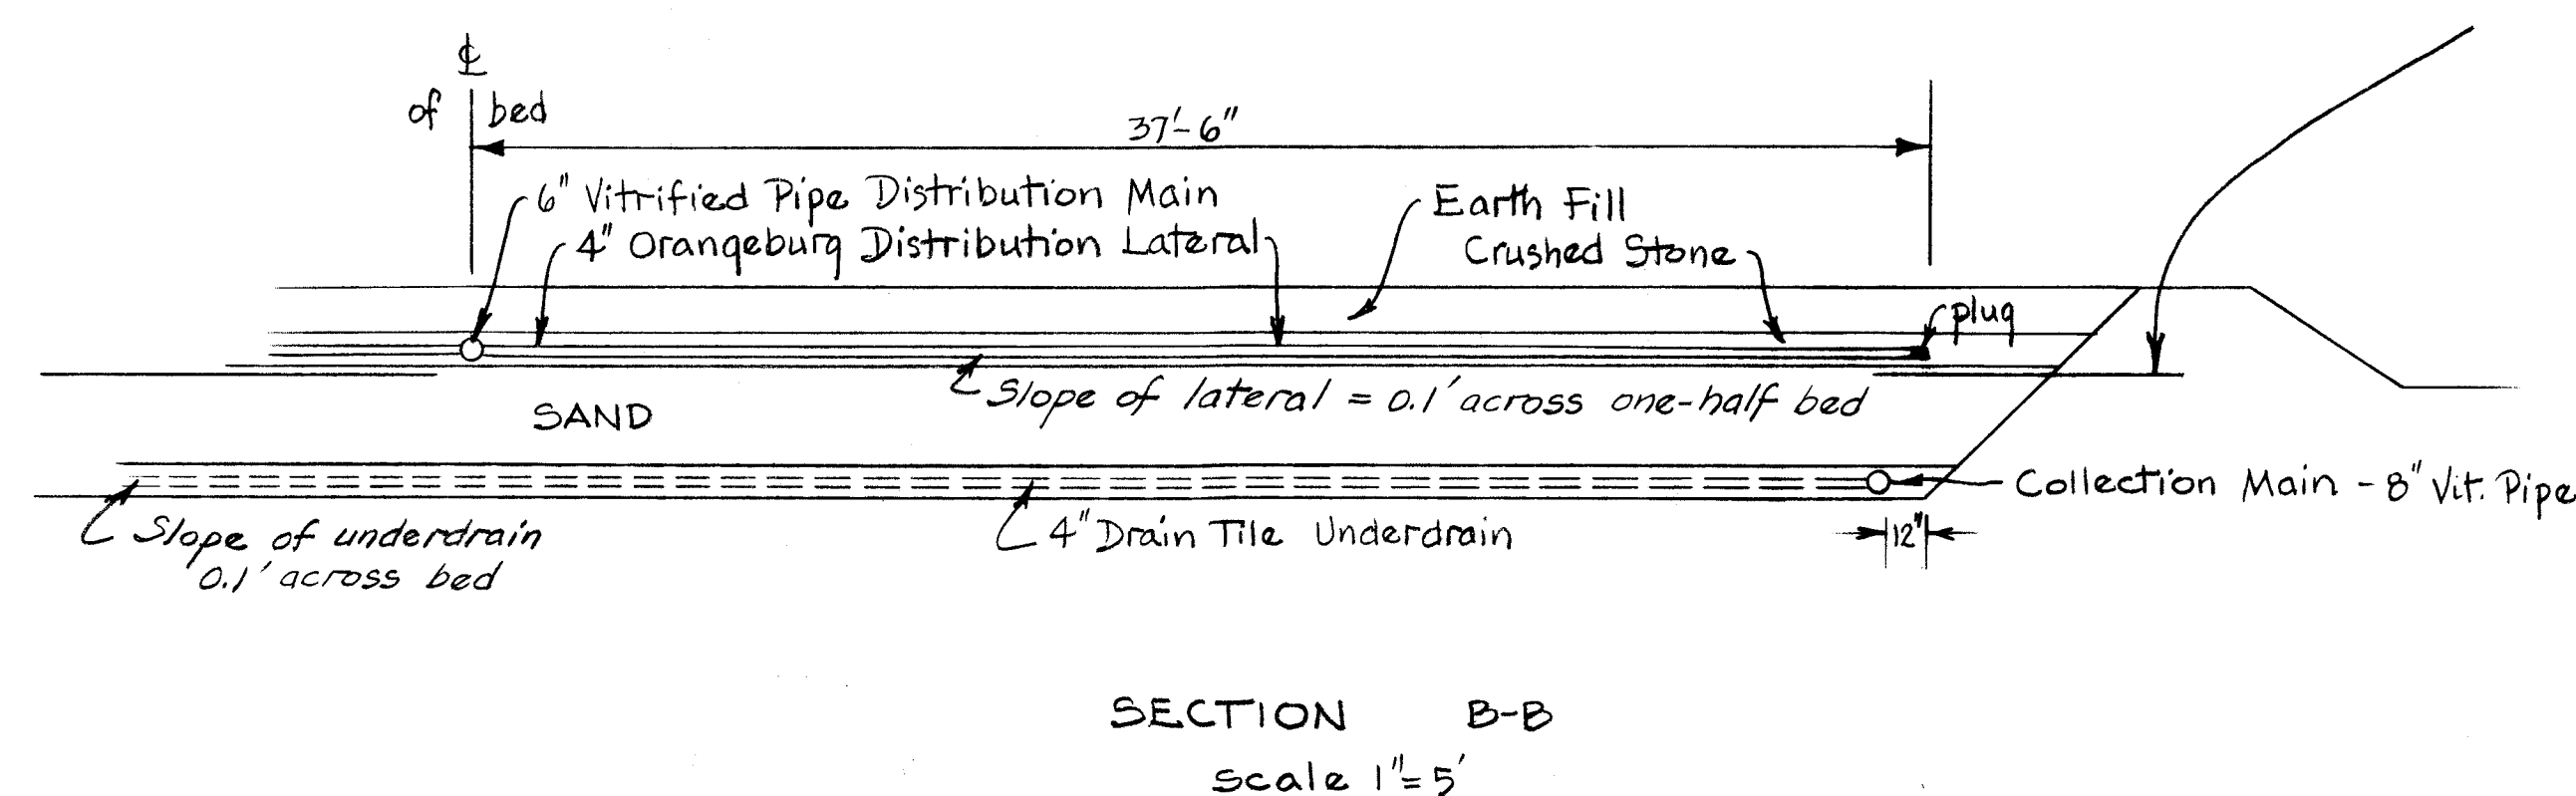

PLAN & CROSS SECTIONS
OF PROPOSED RENOVATION
OF CLOSED SAND FILTER ~
SARATOGA COUNTY TUBERCULOSIS HOSPITAL
TOWN OF PROVIDENCE
September 12, 1957 Scales as shown
Prepared by the SARATOGA COUNTY HIGHWAY DEPT.
Under the direction of
F. Ray Williams
Co. Supt. of Hwys
Seal