


LEGEND

- FENCE
- RAILROAD
- GROUND CONTOUR
- TREELINE
- CURRENT SITE BOUNDARY
- PROPOSED FENCE
- PROPOSED CONCRETE CAP
- PROPOSED ASPHALT CAP

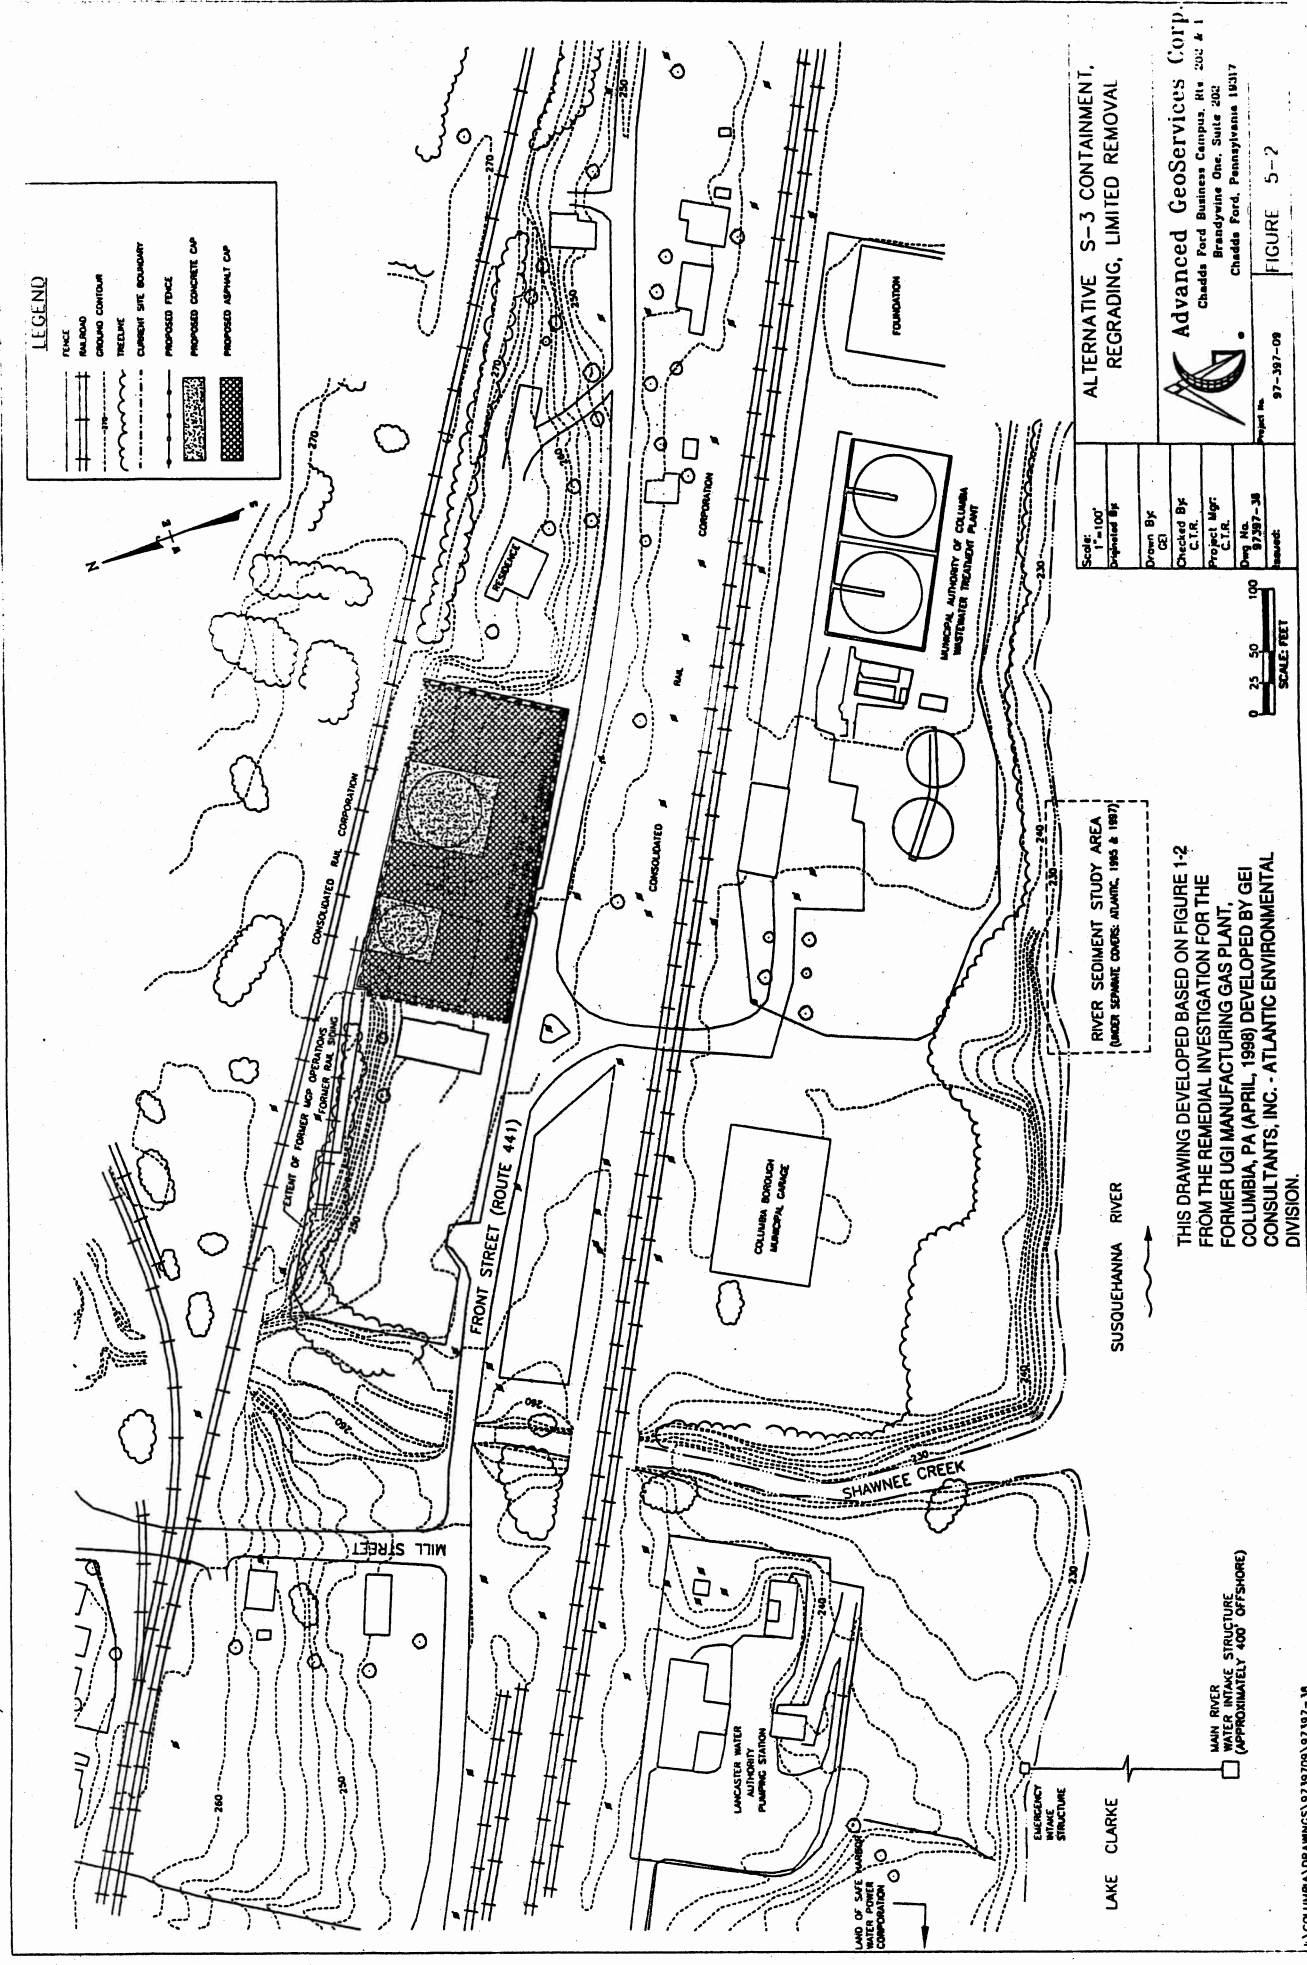

THIS DRAWING DEVELOPED BASED ON FIGURE 1-2 FROM THE REMEDIAL INVESTIGATION FOR THE FORMER UGI MANUFACTURING GAS PLANT, COLUMBIA, PA (APRIL, 1998) DEVELOPED BY GEI CONSULTANTS, INC. - ATLANTIC ENVIRONMENTAL DIVISION.

ALTERNATIVE S-3 CONTAINMENT, REGRADING, LIMITED REMOVAL

Scale: 1"=100'	Drawn By: GEI
Designed By:	Checked By: C.T.R.
	Project Mgr: C.T.R.
	Dwg No. 97397-36
	Sheet:

Advanced GeoServices Corp.
 Chadds Ford Business Campus, Rte. 202 & I
 Brandywine One, Suite 202
 Chadds Ford, Pennsylvania 19317