


DRAFT



LEGEND

- PROPOSED SOIL BORING LOCATION
- FENCE
- DRAINAGE FEATURE
- APPROXIMATE SITE EXTENTS
- POSSIBLE LOCATION OF OLD LAGGEOONS
- RAILROAD

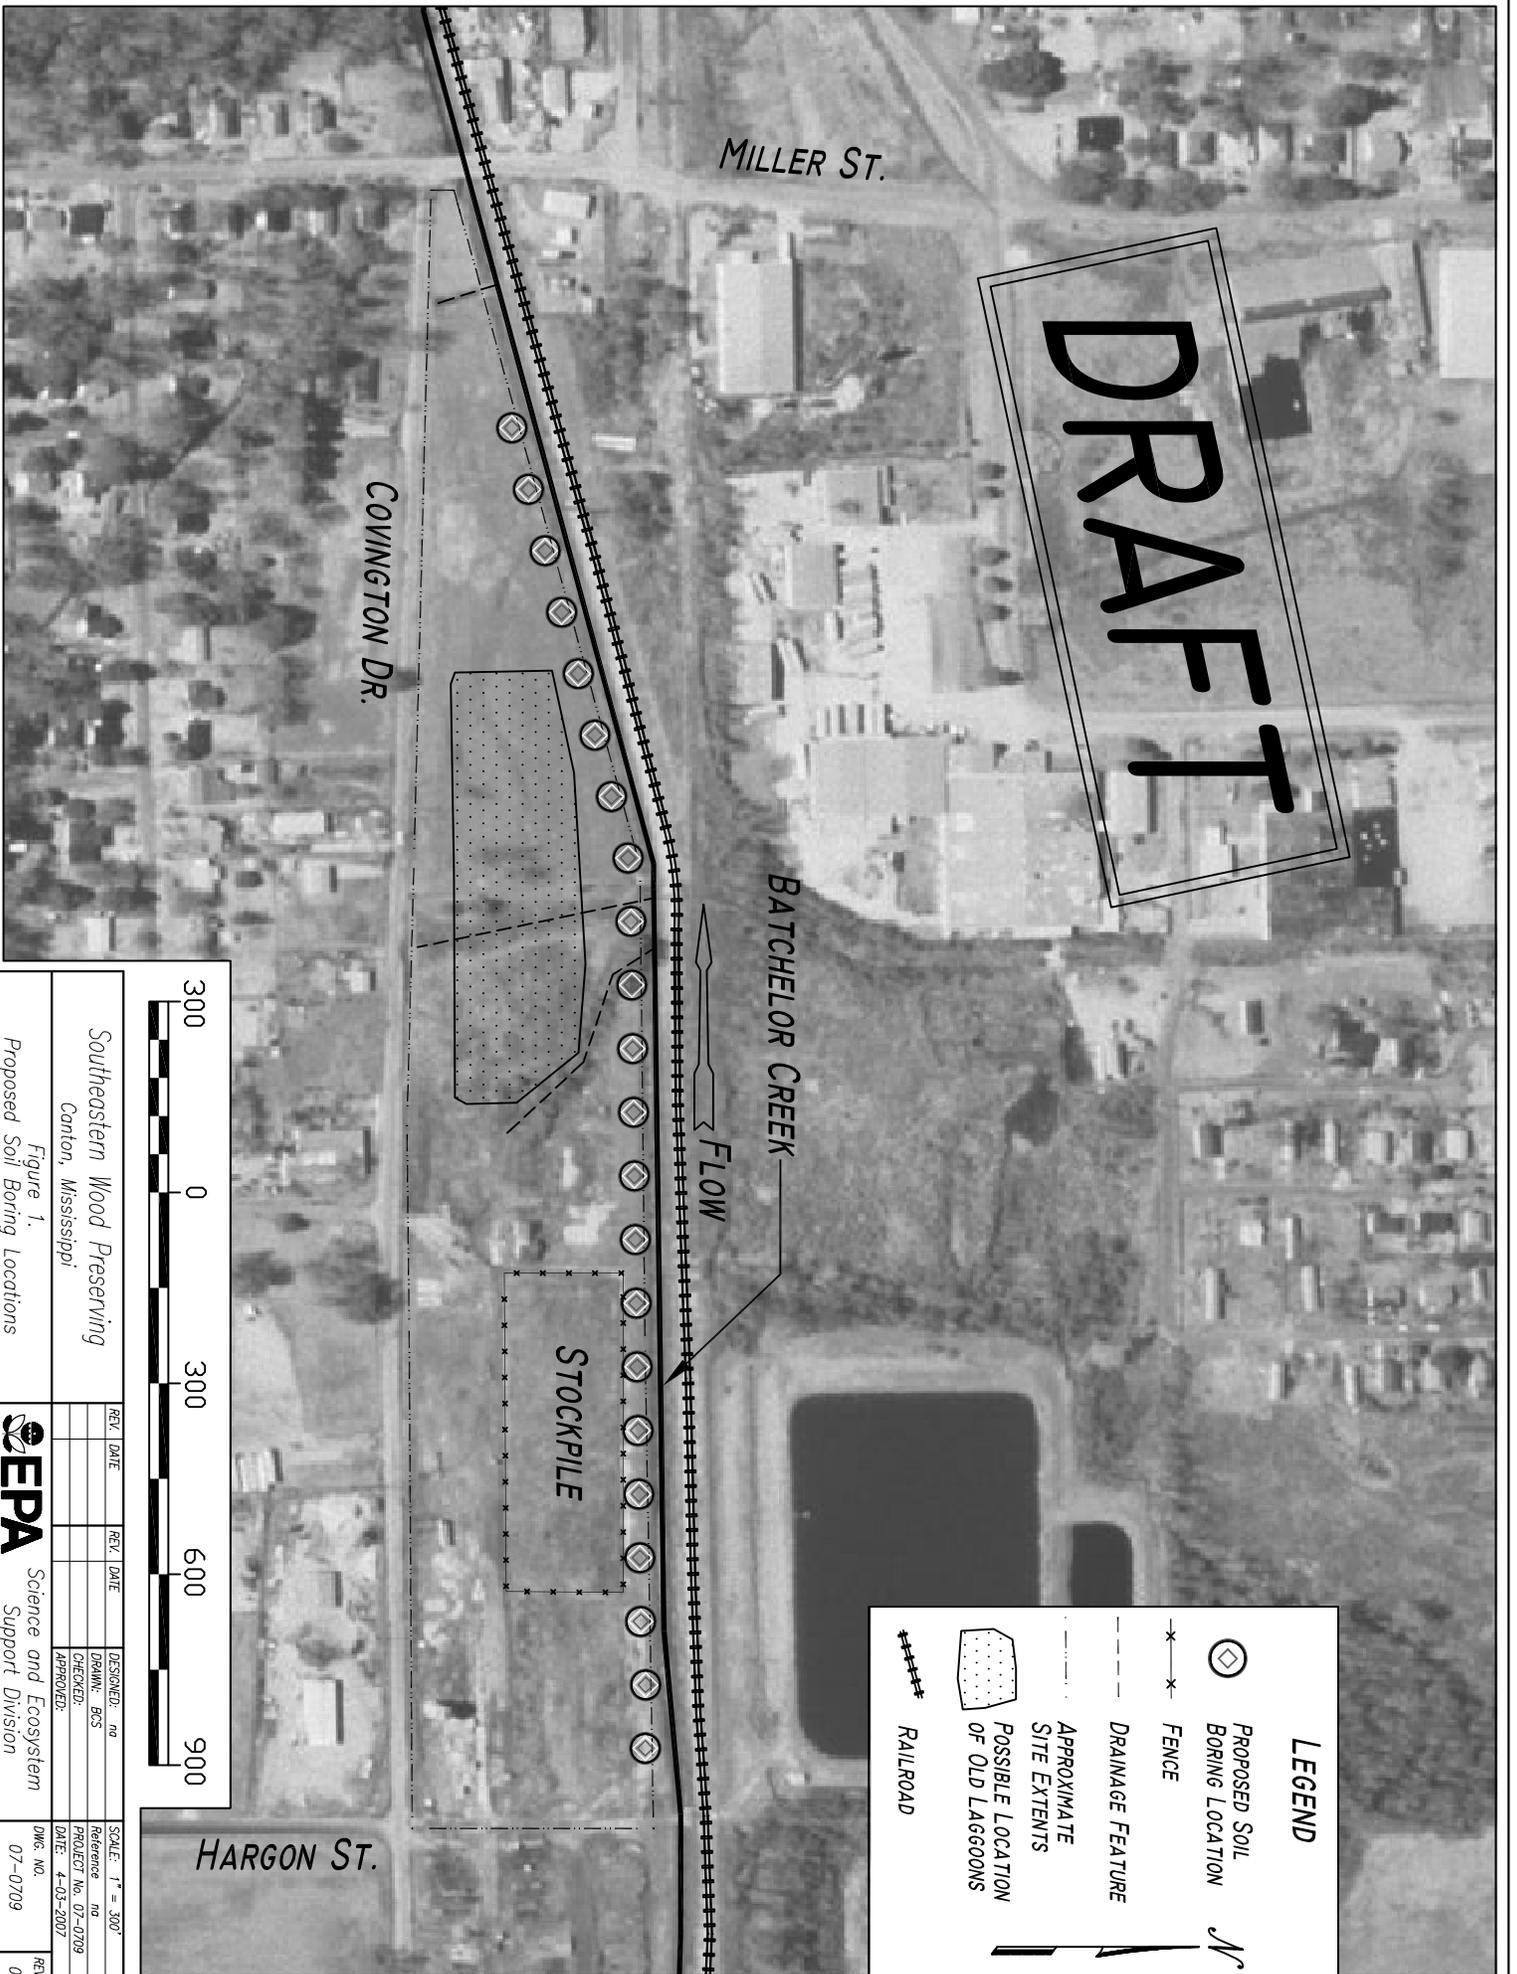

Southeastern Wood Preserving
Canton, Mississippi

Figure 1.
Proposed Soil Boring Locations

REV.	DATE	REV.	DATE	DESIGNED:	no	SCALE:	1" = 300'
				DRAWN:	BCS	Reference	no
				CHECKED:		PROJECT No.	07-0709
				APPROVED:		DATE:	4-03-2007
						DMG. NO.	07-0709
						REV.	0

EPA Science and Ecosystem Support Division