


# LEGEND

⊗ SAMPLE LOCATION

## (+) ACM Building Map

○ ~ Friable  
● ~ Non-friable

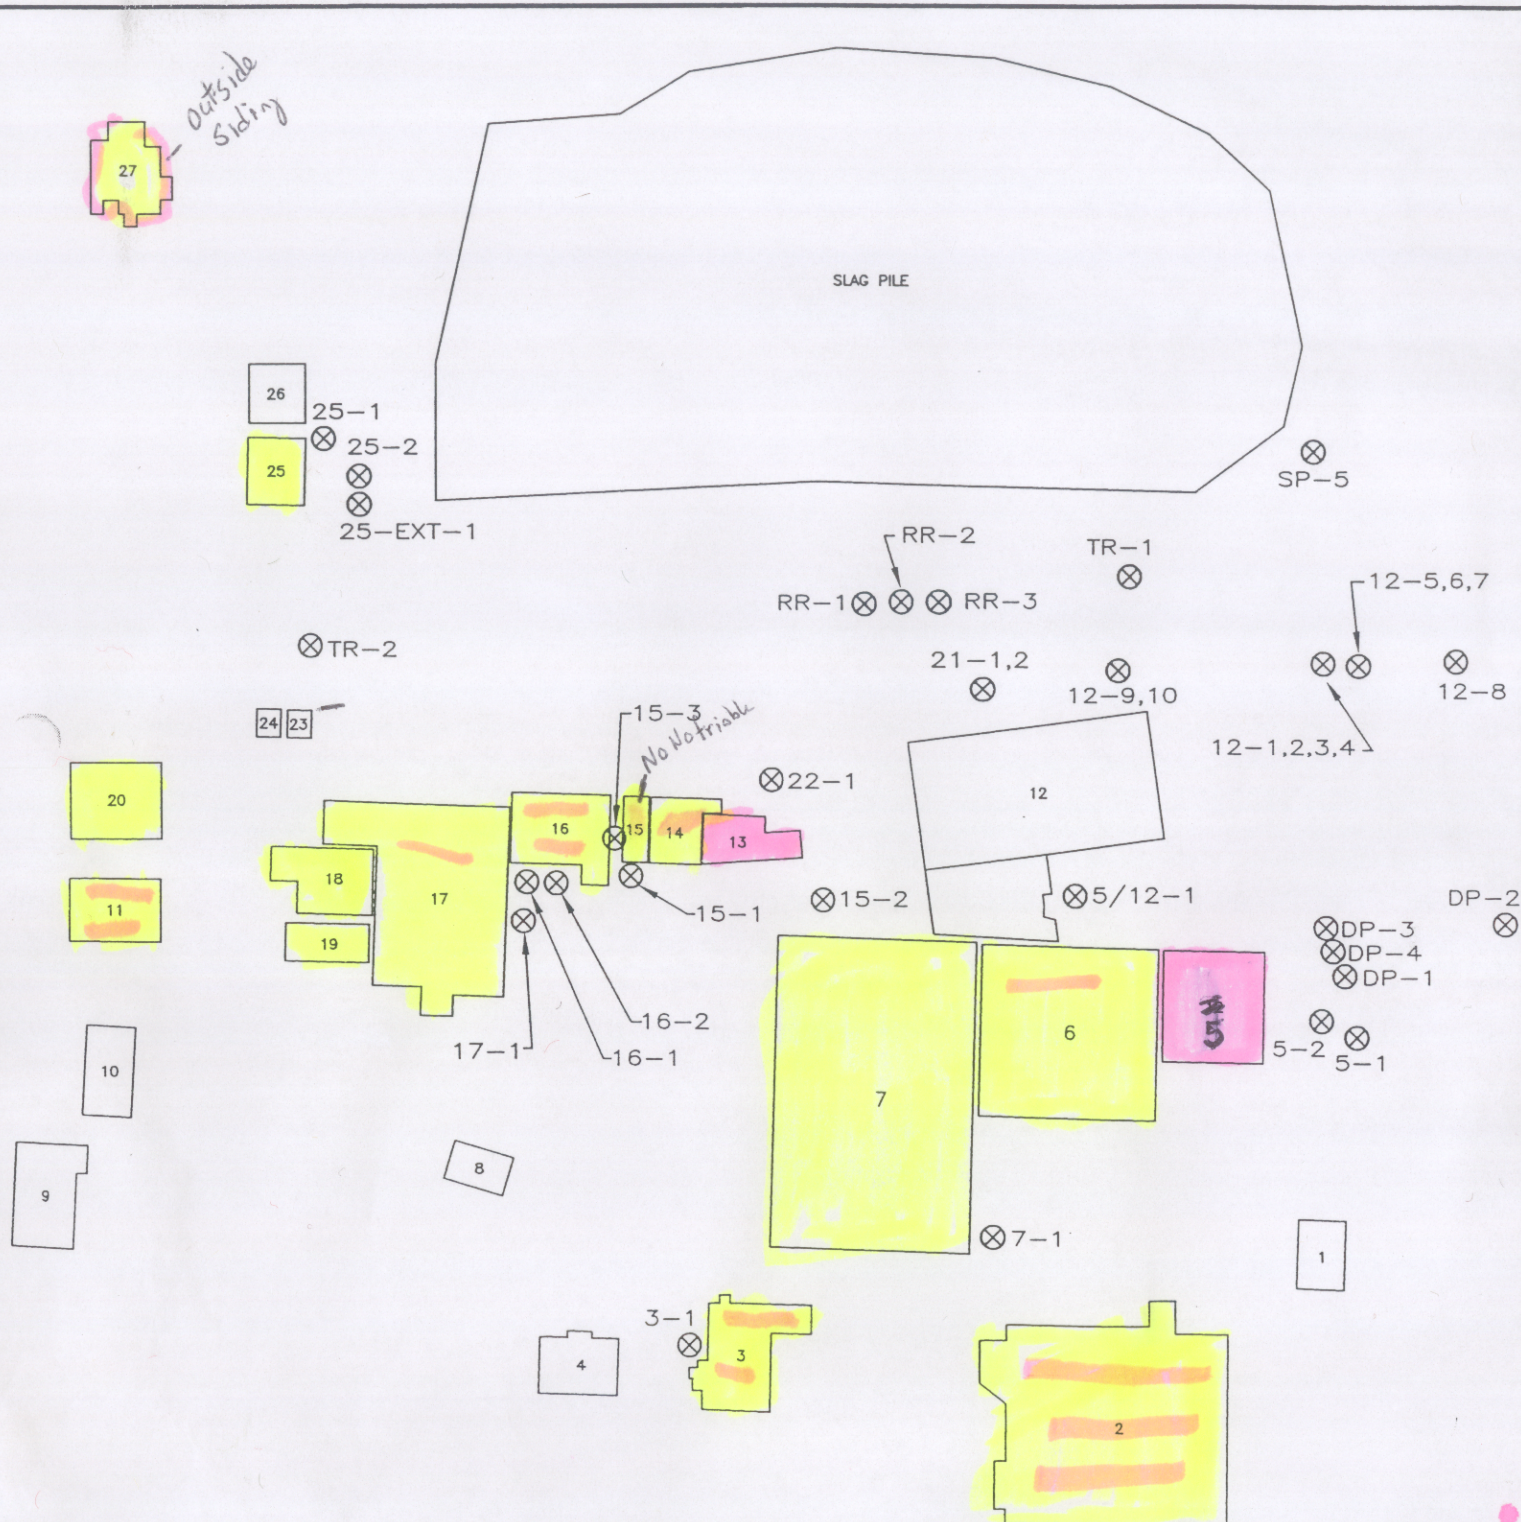

SAMPLE LOCATION MAP  
OUTSIDE SAMPLES  
FORMER QUINCY SMELTER FACILITY  
FRANKLIN TOWNSHIP, MICHIGAN

DATE: 6/15/04

DRAWN BY: SR

SCALE: NONE

TASK: 1

ATC ASSOCIATES INC.

46555 HUMBOLDT DRIVE, SUITE 100  
NOVI, MICHIGAN 48377

**ATC**