


LEGEND

⊗ SAMPLE LOCATION

(+)
Out door Samples

○ ~ friable

● ~ Non-friable

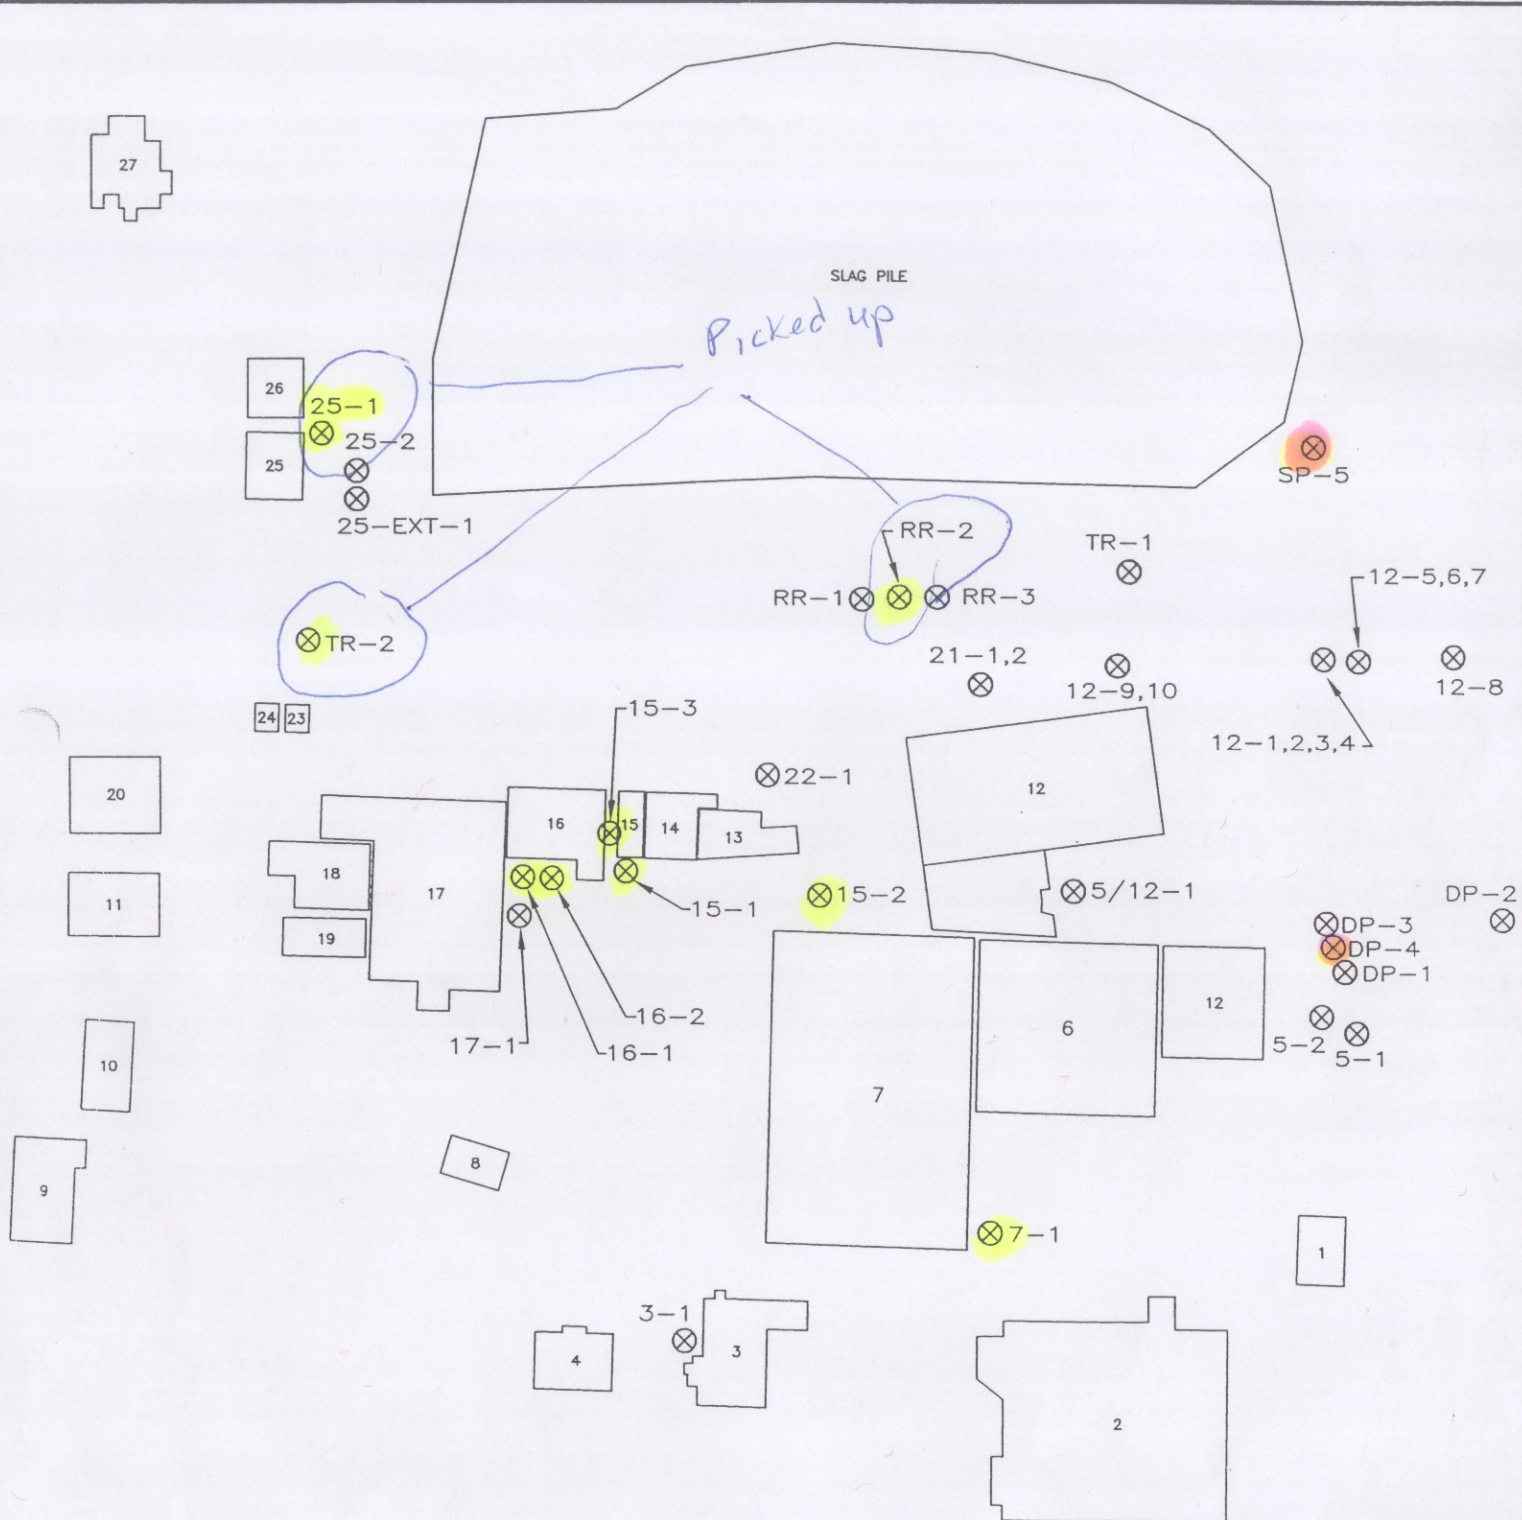

SAMPLE LOCATION MAP
OUTSIDE SAMPLES
FORMER QUINCY SMELTER FACILITY
FRANKLIN TOWNSHIP, MICHIGAN

DATE: 6/15/04

DRAWN BY: SR

SCALE: NONE

TASK: 1

ATC ASSOCIATES INC.

46555 HUMBOLDT DRIVE, SUITE 100
NOVI, MICHIGAN 48377

ATC