


- Legend**
- Monitoring Well Locations
 - Excavated storm drain
 - Pipe junction
 - Round sump
 - Sanitary manhole
 - Storm drain manhole
 - Pipe extends outward
 - Stormwater pipe
 - Pipe remnants
 - Removed pipe 6 inch
 - Removed pipe 12 inch
 - Removed pipe 24 inch
 - Sanitary sewer pipe
 - Survey Lines
 - Wall_Features
 - Collapsed pipe
 - Plugged pipe
 - Removed Transformer
 - Utility pole
 - Electrical conduit trench
 - Concrete pad
 - Fence
 - Pit (gravel)
 - Cooling unit vault
 - Excavated UST
 - Excavated area
 - Excavated sump
 - Gravel covered sump
 - Vault
 - Excavation area (gravel cover)
 - Elevator shaft
 - Grass
 - Basement
 - Building
 - Loading dock area (concrete)
 - Foundation
 - Gravel (former room)
 - Ladder stairway
 - Former opening in concrete
 - Asphalt
 - Concrete
 - Gravel
 - Scrub

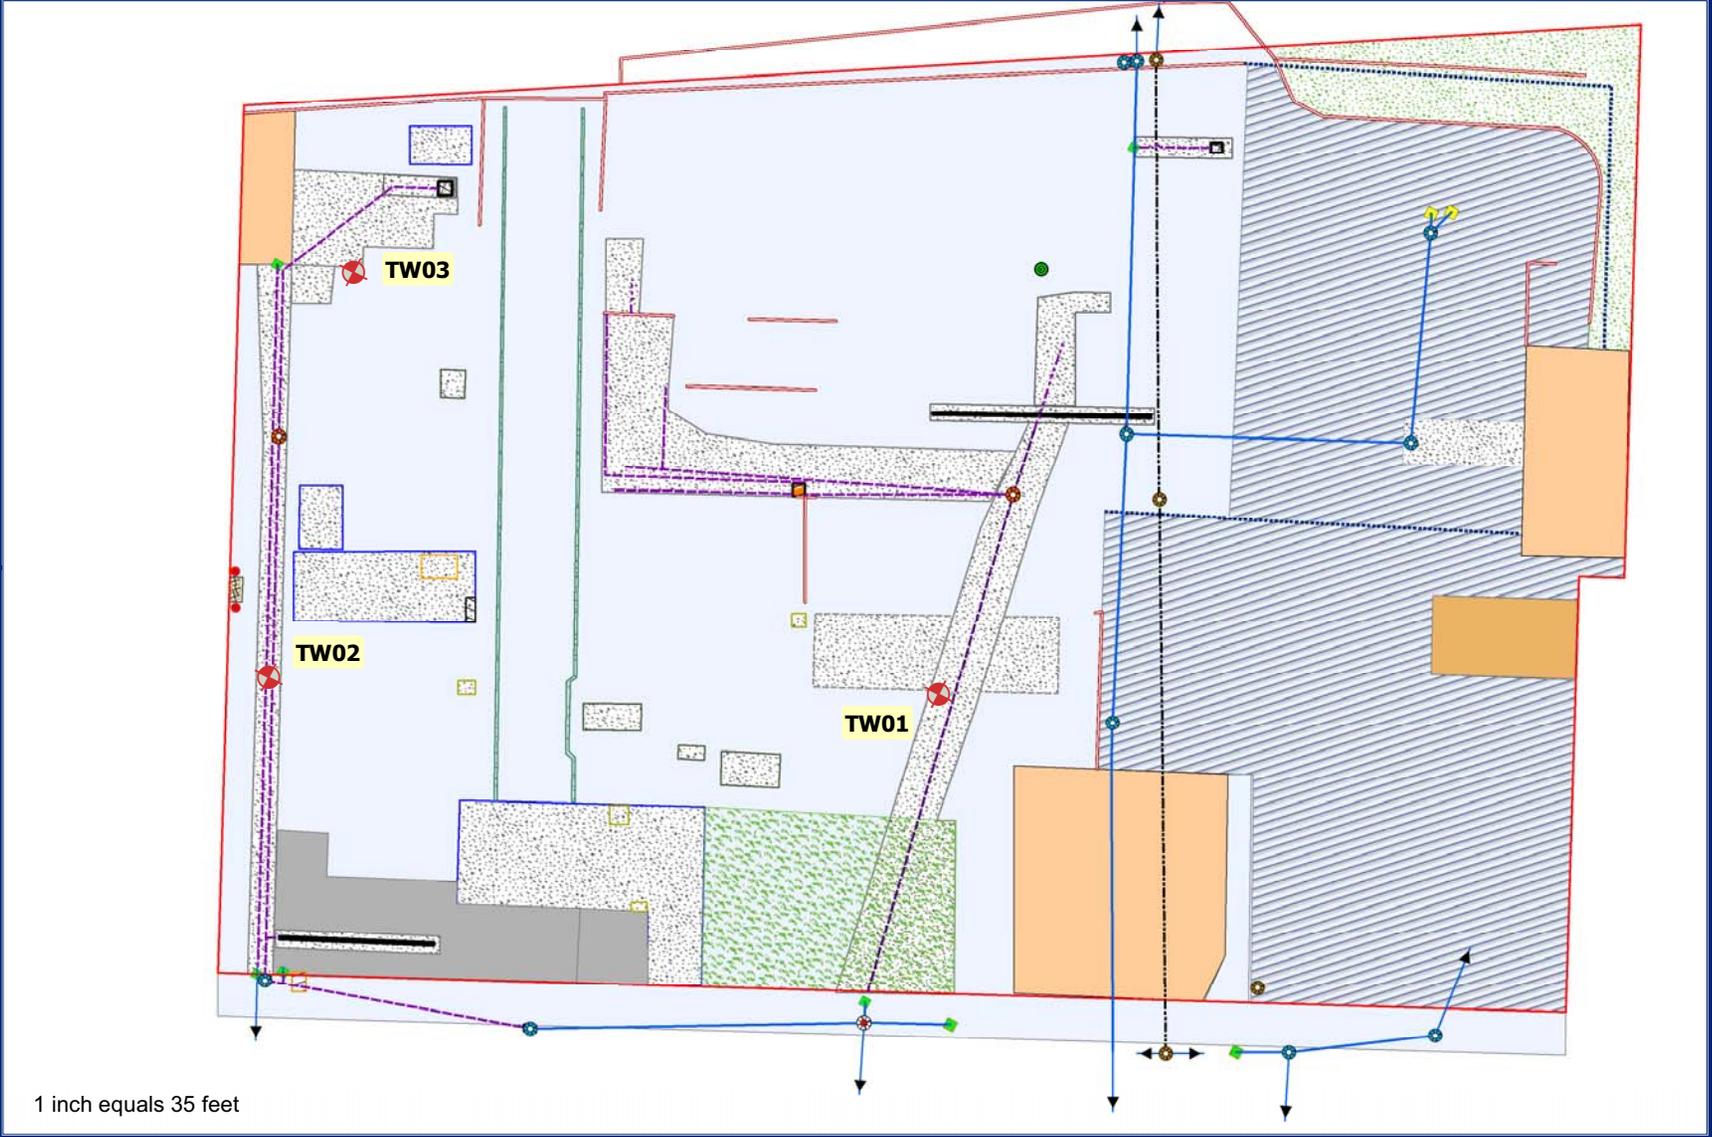


1 inch equals 35 feet



TDD No. W43-026-09-07-001
START Contract No. EP-S3-05-03

LIN ELECTRIC COMPANY SITE
Bluefield, Mercer County, West Virginia
Monitoring Well Locations - June 2010

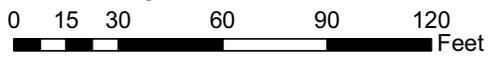

Map By:
WFH

Date Modified:
6/21/2010

Scale: 1:426



Source:
Feature Classes generated based on Trimble GPS reference points, site survey drawings, and logbook documentation and/or photographs.

Note:
Due to limited satellite coverage, extreme topography, and/or quality of base layer/reference data, some displayed feature locations may have been adjusted using a combination of GPS data, photographs and documentation.