


FIRST FLOOR

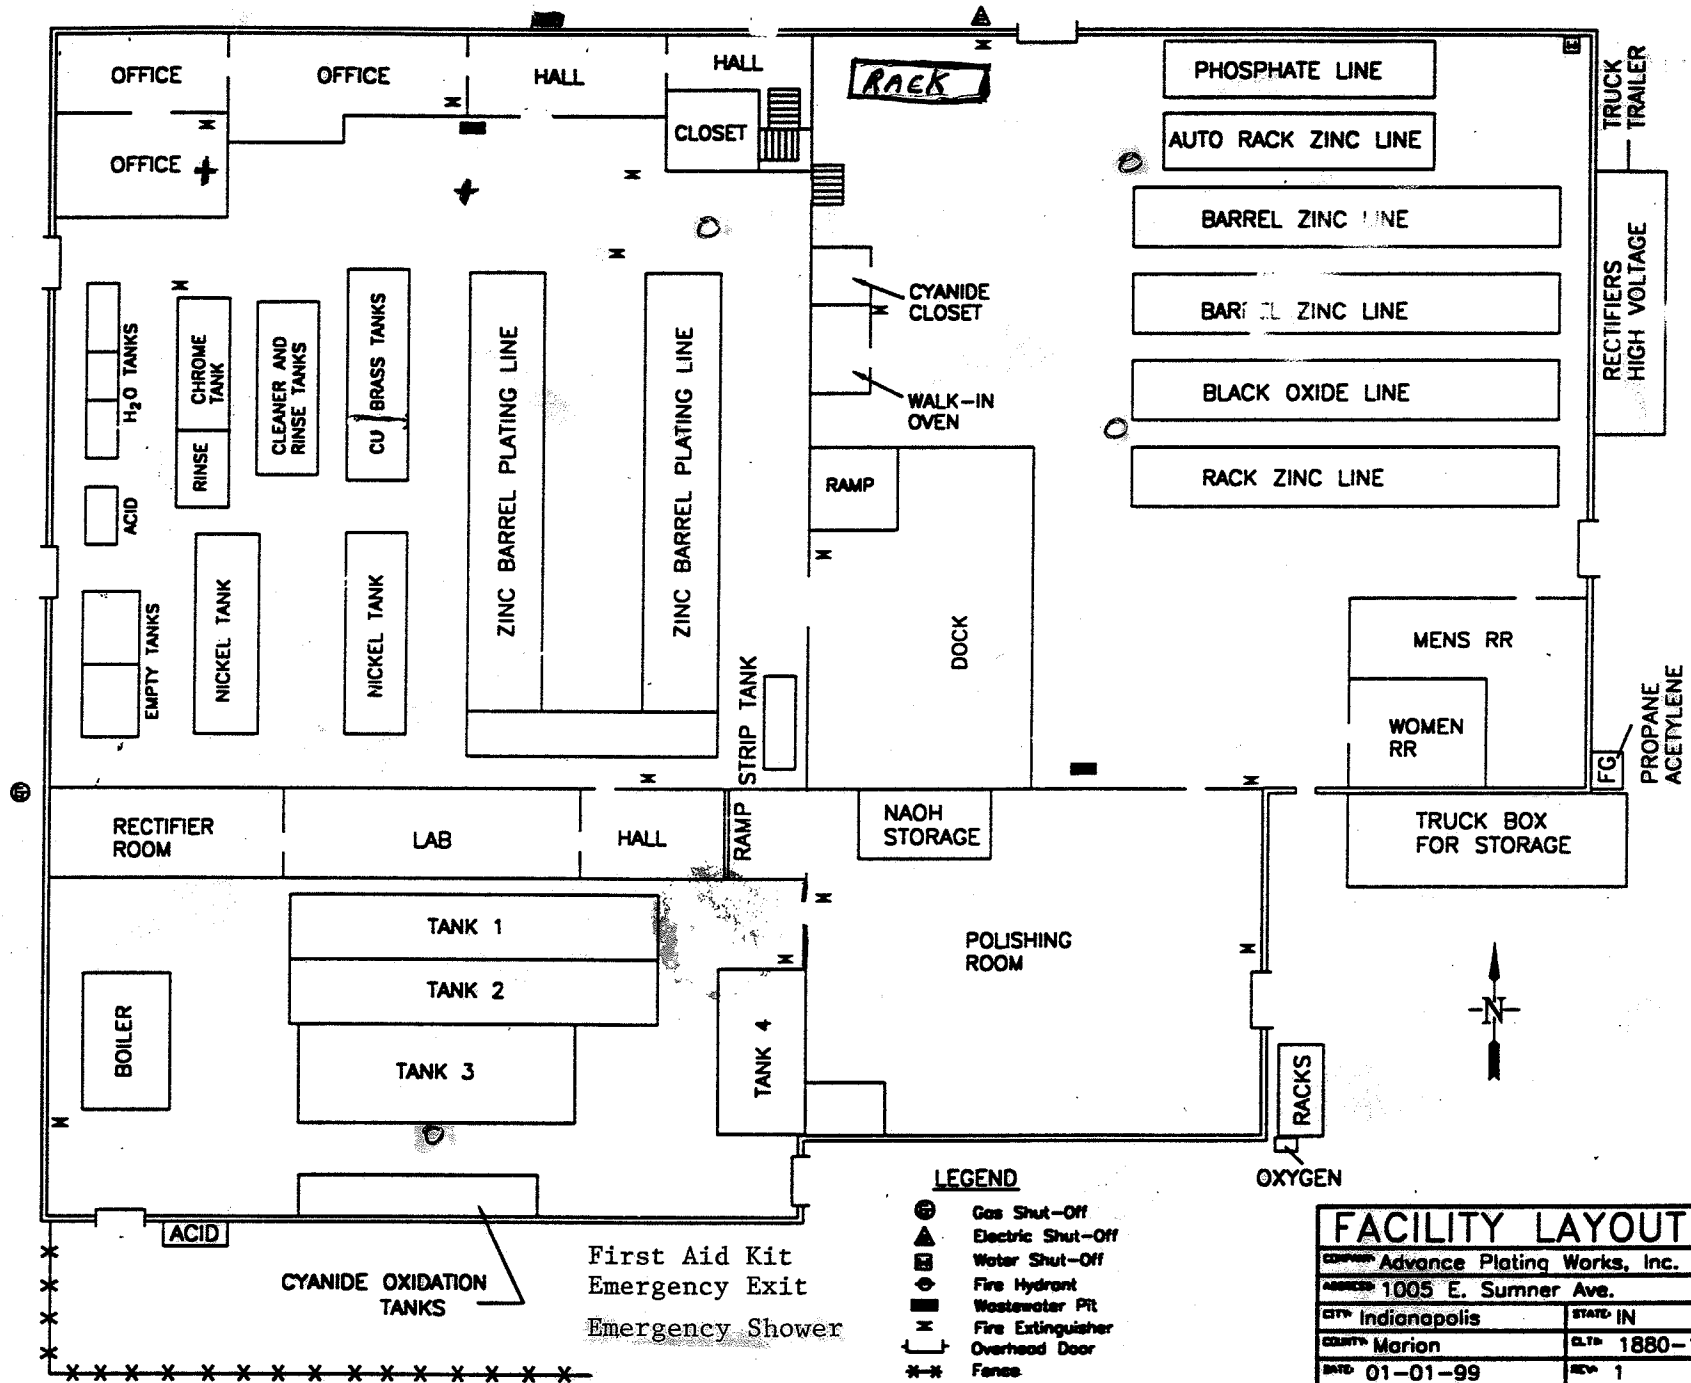

FIRST FLOOR

