



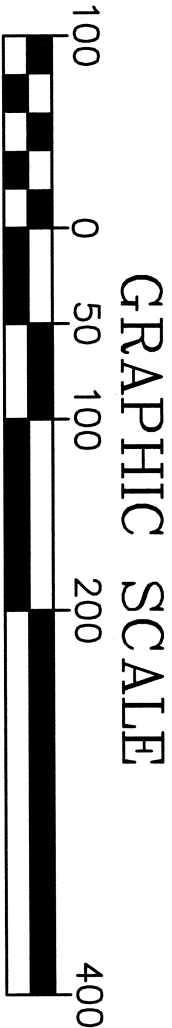

NOTE:
FINISHED FLOOR ELEVATIONS (F.F.E.) ARE AT THE BUILDINGS DOOR THRESHOLDS, SO ARE APPROXIMATE PROPERTY BOUNDARY EXCEPTS ANY FORM OF RAIL ROAD (R.O.W.) EXACT LOCATION OF UNDERGROUND IS UNKNOWN

SYMBOL LEGEND:	
SYMBOL:	DESCRIPTION:
	SURFACE CONTOURS
	UNDER WATER CONTOURS
	BUILDINGS
	BUILDING DESIGNATOR
	RETAINING WALLS
	CONCRETE PAVEMENT (APPROXIMATE DO TO FILL CONDITIONS)
	BITUMINOUS PAVEMENT
	PROPERTY LINE
	UNPAVED ROADS
	OVERHEAD TRAM STRUCTURE
	LEDGE GROUND
	POWER
	UNDER GROUND
	TELEPHONE
	FENCE LINE
	FIRE HYDRANT
	UTILITY POLE
	GUY WIRE
	TEL. MANHOLE
	STORM DRAIN MANHOLE
	GAS MARKER
	DOCK PILINGS
	VERTICAL TRAM SUPPORTS
	SPOT ELEVATIONS
	SET 5/8" PIN
	UNLESS DENOTED "FOUND"
	FORMER RAIL ROAD R.O.W. EXCEPTED FROM SUBJECT PROPERTY

BUILDING LEGEND:	
#	BUILDING DESCRIPTION (YEAR CONSTRUCTED)
01	ICE HOUSE (1899)
02	DOCKSIDE WAREHOUSE (1899) (DRYHOUSE ADDITION, 1916)
03	ASSAY OFFICE (1899) (ADDITION, 1908)
04	CHARCOAL HOUSE (1899)
05	CASTING PLANT (1920)
06	REVERBERATORY FURNACE BUILDING (1904)
07	REVERBERATORY FURNACE BUILDING (1899)
08	SCALE BUILDING (1899)
09	COOPER SHOP (1899)
10	LUMBER SHED (1917)
11	COOPER STOCK (1899)
12	MINERAL HOUSE (1905)
13	LIMESTONE BINS (1907)
14	BRIQUETTE PLANT (1908)
15	CRUSHING PLANT (1919)
16	PUMP HOUSE ADDITION (1908)
17	CUPOLA BUILDING (1899)
18	BOILER HOUSE (1905)
19	BADEN HAUSEN BOILER BLDG. (1919)
20	MACHINE SHOP (1907)
21	SCALE HOUSE (1899)
22	UNKNOWN USE
23	STORAGE
24	UNKNOWN USE
25	BARN (1899)
26	GARAGE *
27	OFFICE (1899)
28	HAWK AUTO **
* DENOTES BUILDING FROM QUINCY MINING COMPANY BUT USE IS EVIDENT	
** DENOTES NOT PART OF SITE	

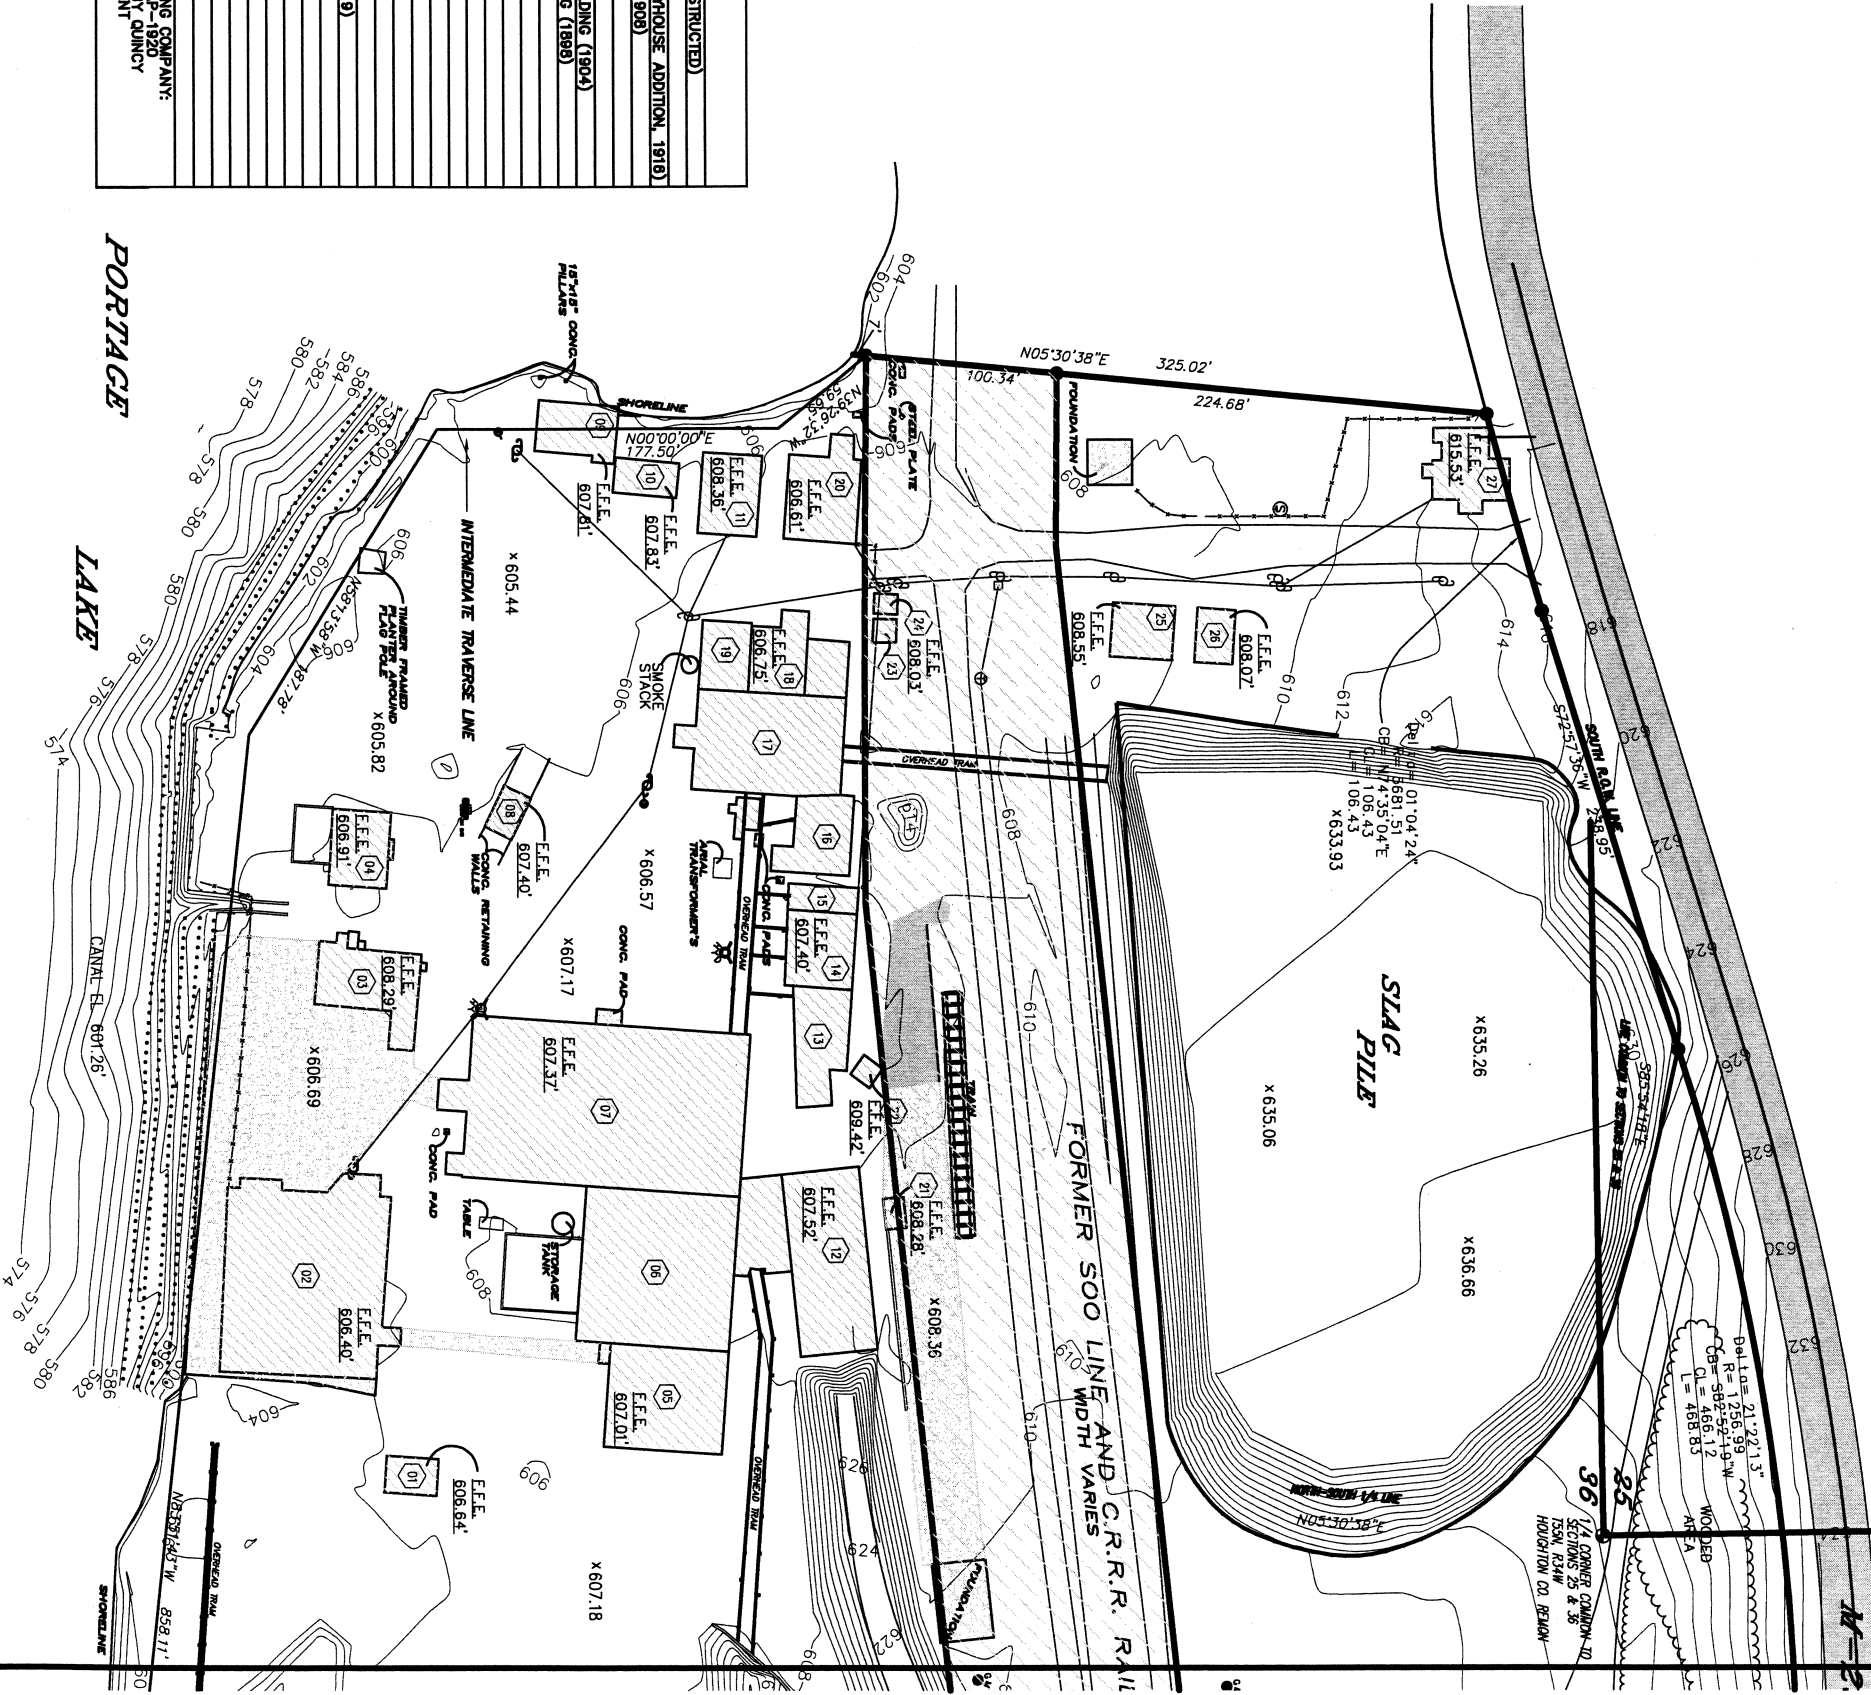

SITE MAP