

Legend

Recovery Sump

Surface Water Sample Location

Groundwater Well Sample Location

Groundwater Contours


Subsurface Barrier Wall

Gravel with Recovery Sump

Fence

Soil Repository

Bunker C Tank

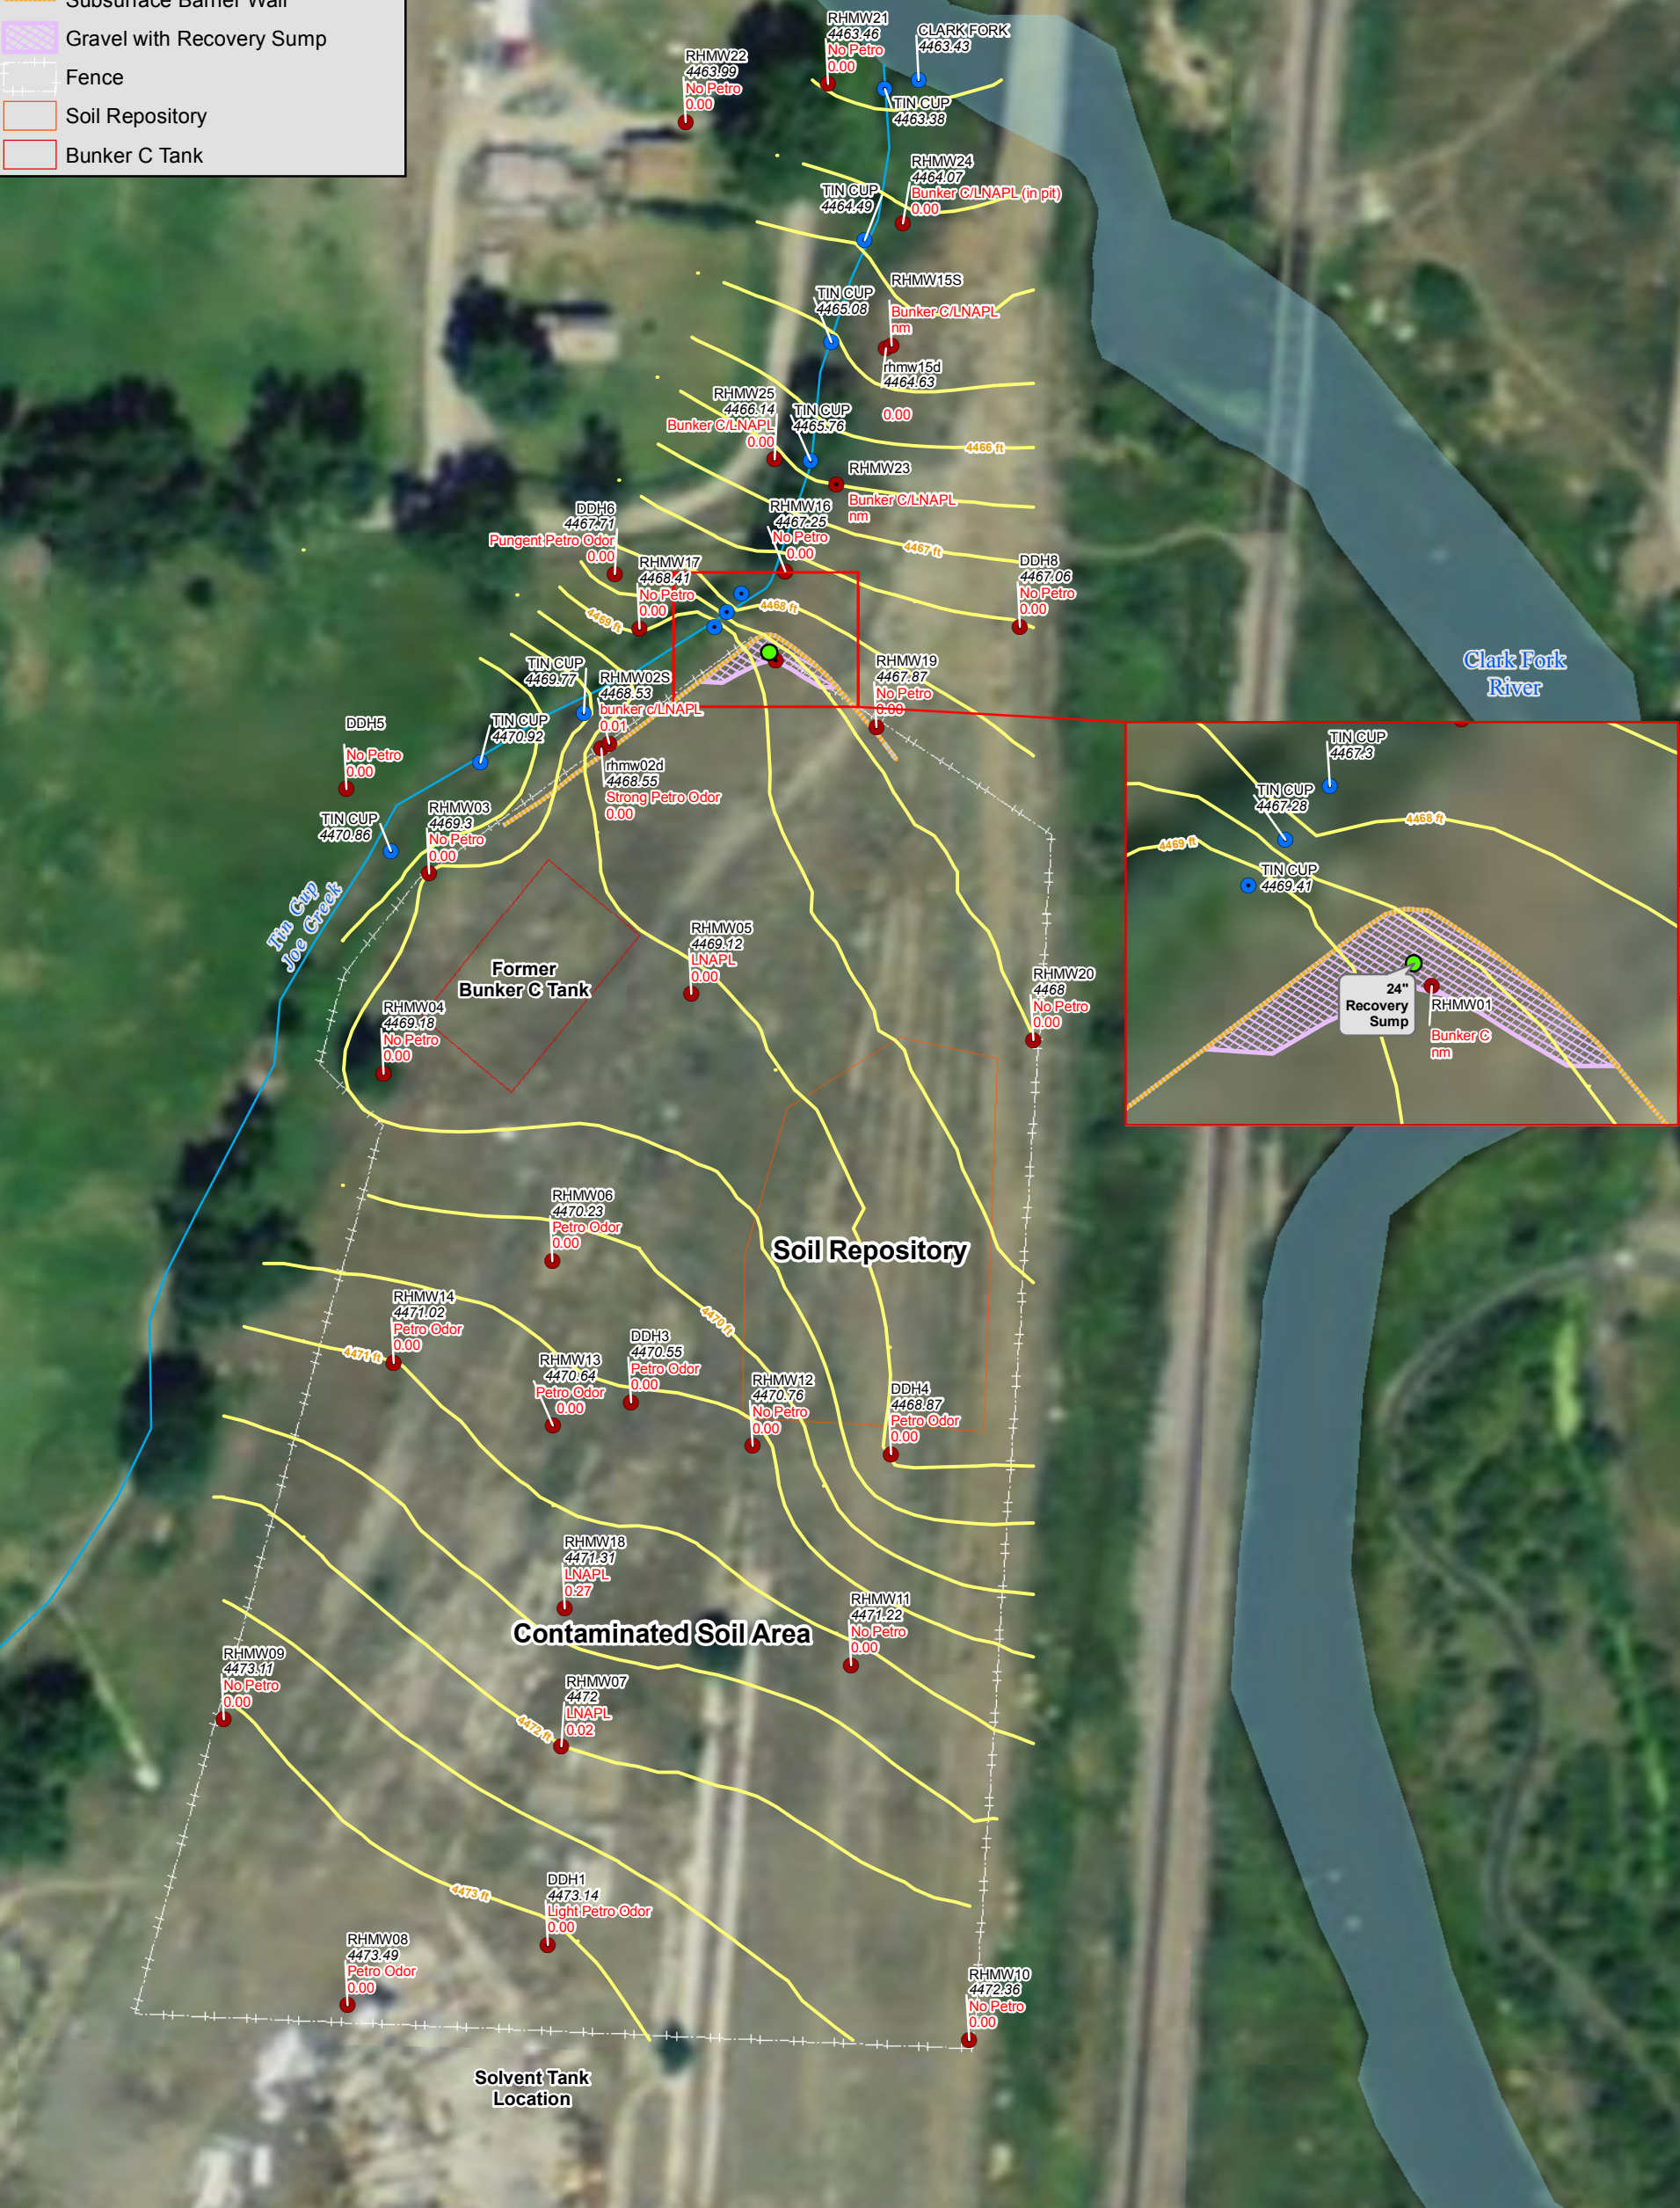

Projection System:
UTM NAD1983 12N

1 inch = 100 feet

Well Label Description:

Line 1 = Well ID

Line 2 = Groundwater Elevation

Line 3 = Groundwater Well Observation

Line 4 = Product Thickness

*Note not all labels have all four line descriptions

TDD Title: Milwaukee Roundhouse Site

Figure: 3

Figure Title: 1400 Scale Site Details

TDD County: Deer Lodge

TDD State: MT

TDD: 1101-04

Date: 10/2011

URS

OPERATING SERVICES

Sources:
Bing Maps 2010