


- Legend**
- Site Boundary
  - 60' x 60' sampling locations
  - Possible investigations area
  - 2005 Borings
  - Test Pit Locations
  - Soil Boring Locations

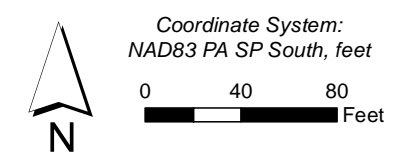

Imagery: ESRI World Imagery Webservice

Metro Container, 200 Price Street  
Trainer, PA

### Test Pit and Soil Boring Locations

TDD#:EP-DT03-00001  
WS01-13-06-001  
Contract: EP-S3-10-05







**Legend**

Site Boundary

Concrete Holding Tank

Stauffer Chemical Disposal Lagoon

60' x 60' sampling locations

2005 Borings

**GPS'd features**

Test Pit

Well

15" steel pipe

15" steel pipe (inferred)

plastic grey pipe

plastic grey pipe (inferred)

white unknown pvc pipe

white unknown pvc pipe (inferred)

other

**Utility Points**

ssmh

water

sw drain

swmh

sw outfall

green pipe outfall

**Utility Lines**

communications

electric

gas

green pvc pipe

ss system

sw-system

unknown

water

sanitary sewer pathways

N

Coordinate System:  
NAD83 PA SP South, feet

050100

Feet

1 in = 100 ft

Imagery: ESRI World Imagery Webservice

Metro Container, 200 Price Street  
Trainer, PA

Site Map

TDD#:EP-DT03-00001  
WS01-13-06-001  
Contract: EP-S3-10-05





- Legend**
- Site Boundary
  - 60' x 60' sampling locations
  - Possible investigations area
  - 2005 Borings
  - Test Pit Locations
  - Soil Boring Locations
  - June 2014 Soil Borings
  - Pipes June 2014



Imagery: ESRI World Imagery Webservice


Metro Container, 200 Price Street  
Trainer, PA

Test Pit and  
Soil Boring Locations


TDD#:EP-DT03-00001  
WS01-13-06-001  
Contract: EP-S3-10-05





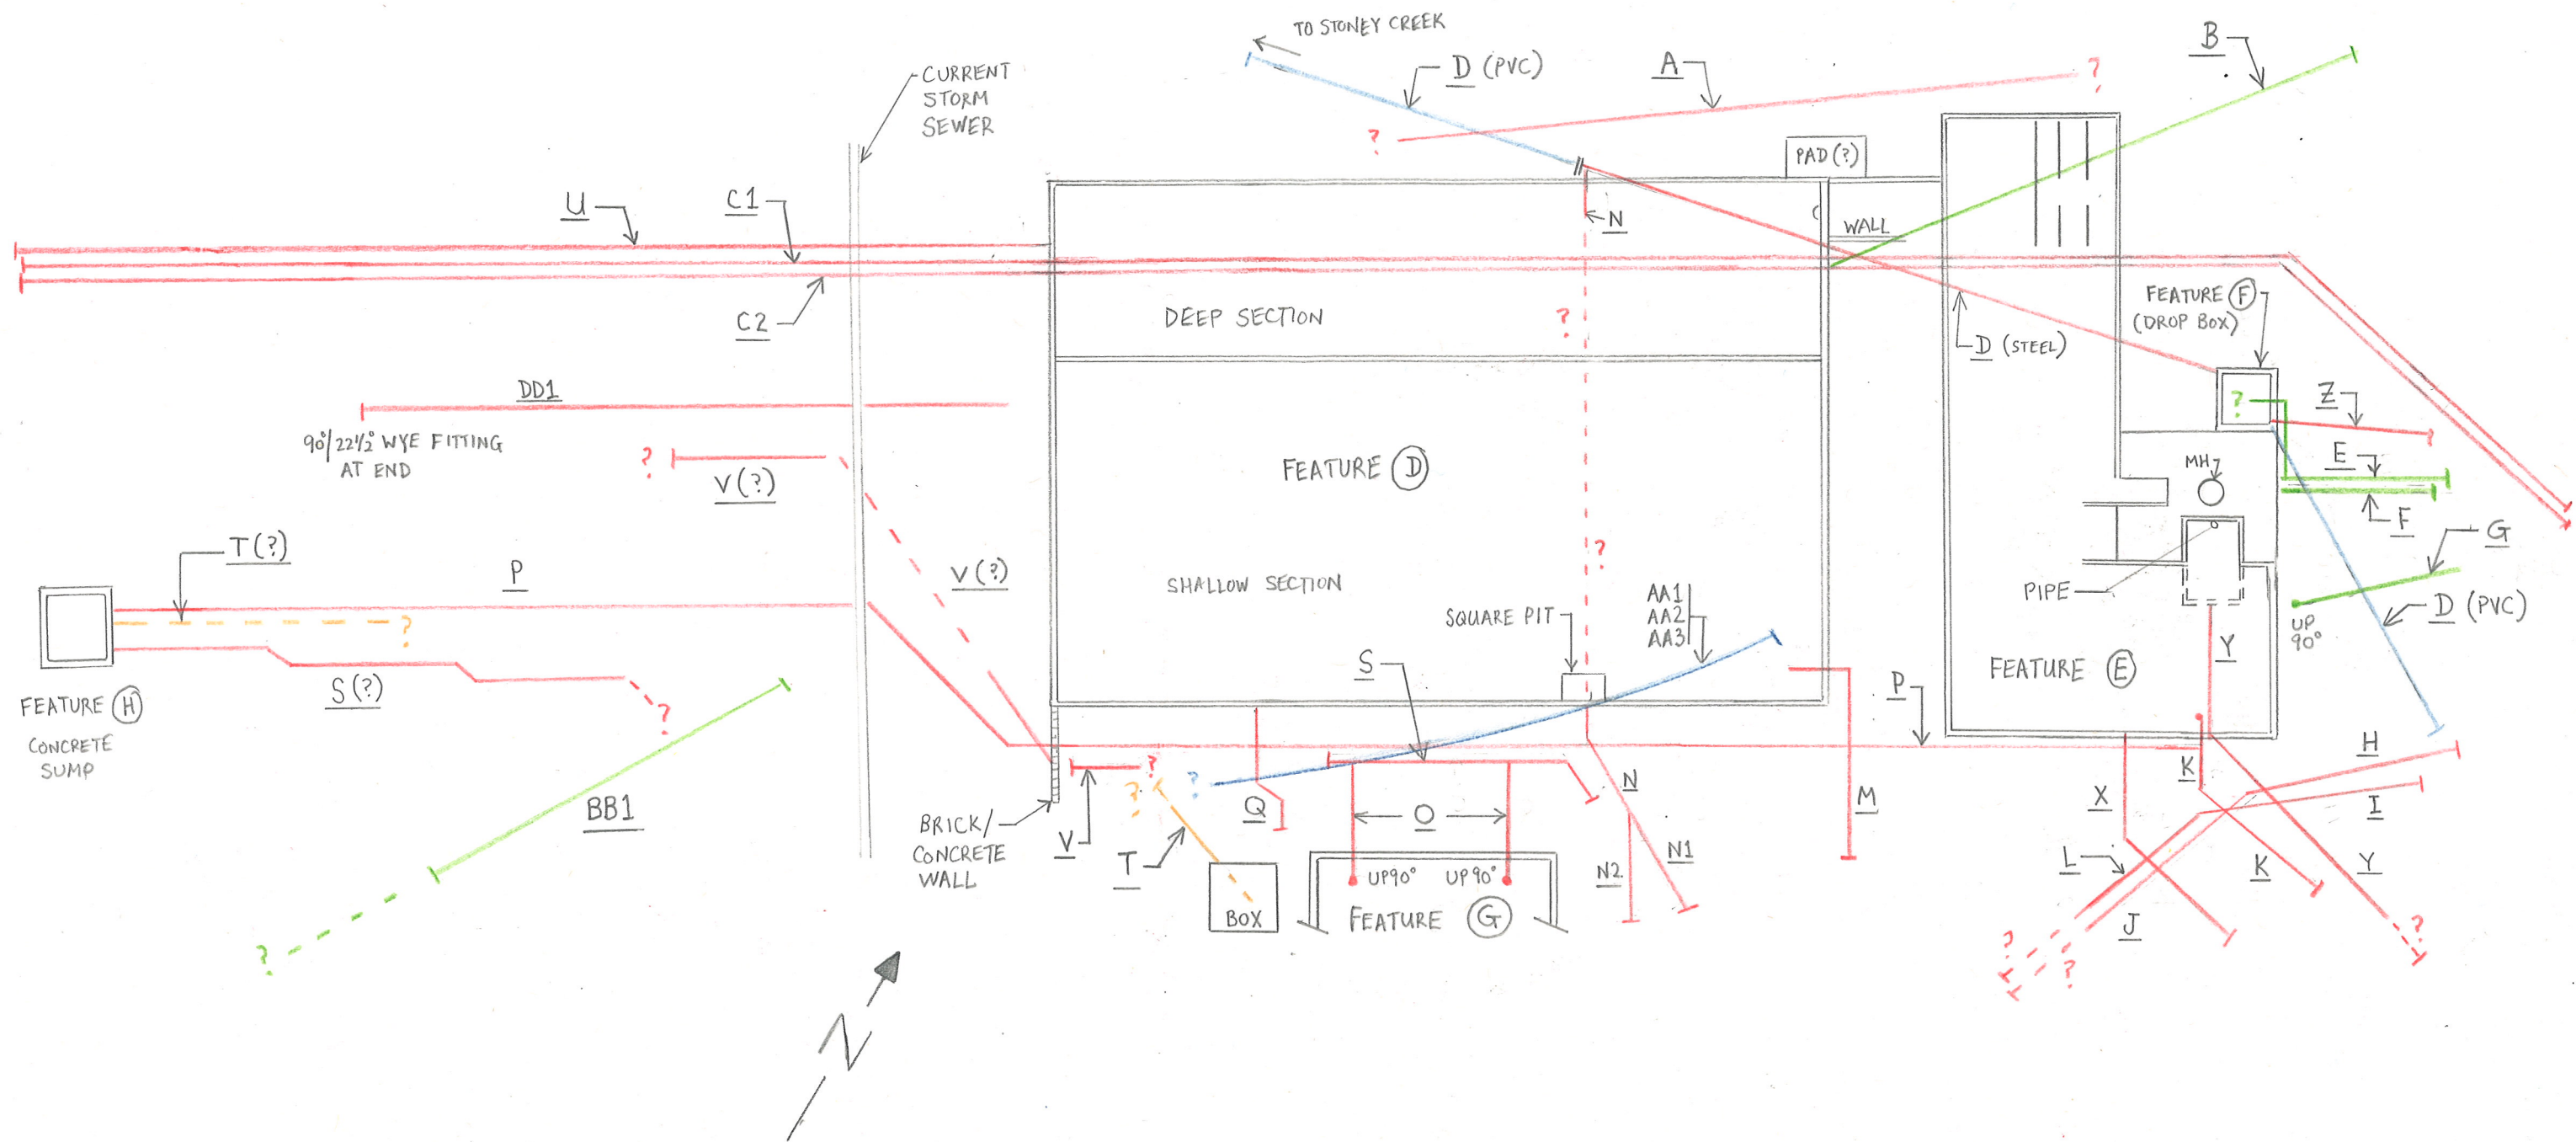



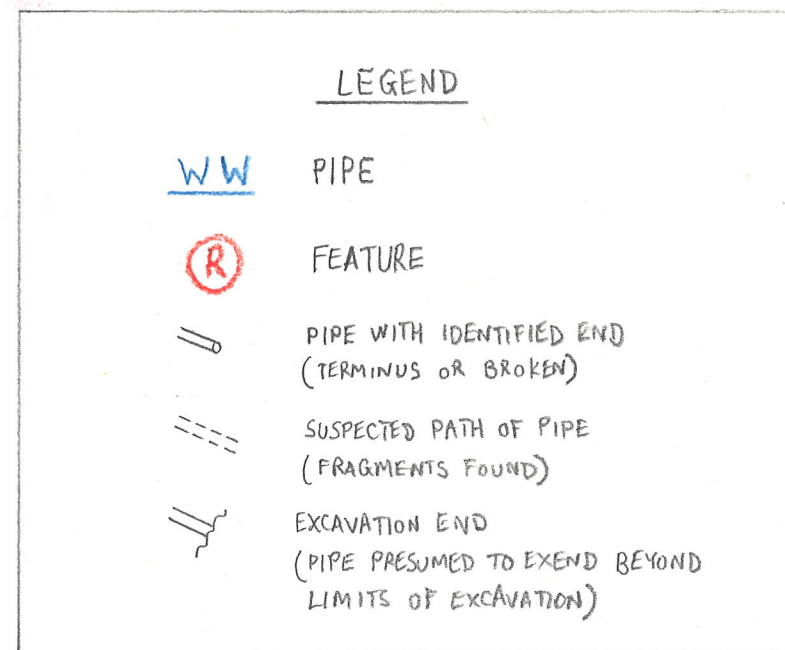

SCALE  
0 10 FEET  
(EXCEPT WHERE NOTED)

