

SWALE FROM ASPHALT TO DRYWELL;
SEE DETAIL 1 SHEET C-4

INSTALLED GRAVEL APRON ADJACENT
TO ASPHALT PARKING LOT; SEE
DETAIL 3 SHEET C-3

REPAIRED LOW AREAS IN ASPHALT PARKING
LOT; SEE DETAIL 3 SHEET C-5

RAMP FOR ACCESS TO LOWER RETAINING WALL;
SEE DETAIL 1 SHEET C-5



Symbol	Date	TC	Approval
1	07-14-15	TC	
0	04-17-15	TC	

SIZE D
IF SHEET IS LESS
THAN 22"x34"
IT IS REDUCED
PRINT-
SCALE REDUCED
ACCORDINGLY
ONE INCH

Rev.	Date	Description
1	07/2015	


Designed by: M. FULTON
 Drawn by: TCC
 Reviewed by: S. HALL
 Approved by: ANNEBELL
 File Name: Orofino_041715.dwg
 File Path: S:\Projects\2015\041715.dwg
 Drawn by: S. HALL

ecology and environment, inc.
Global Environmental Specialists
333 SW Fifth Avenue, Suite 600
Portland, Oregon 97204
(503) 248-5600



IDAHO
CLEARWATER COUNTY
2015 SITE RESTORATION REPAIRS
OROFINO, CLEARWATER COUNTY, IDAHO
FINAL SITE SURVEY


Sheet
reference
number:
C-2
SHEET 2 OF 6

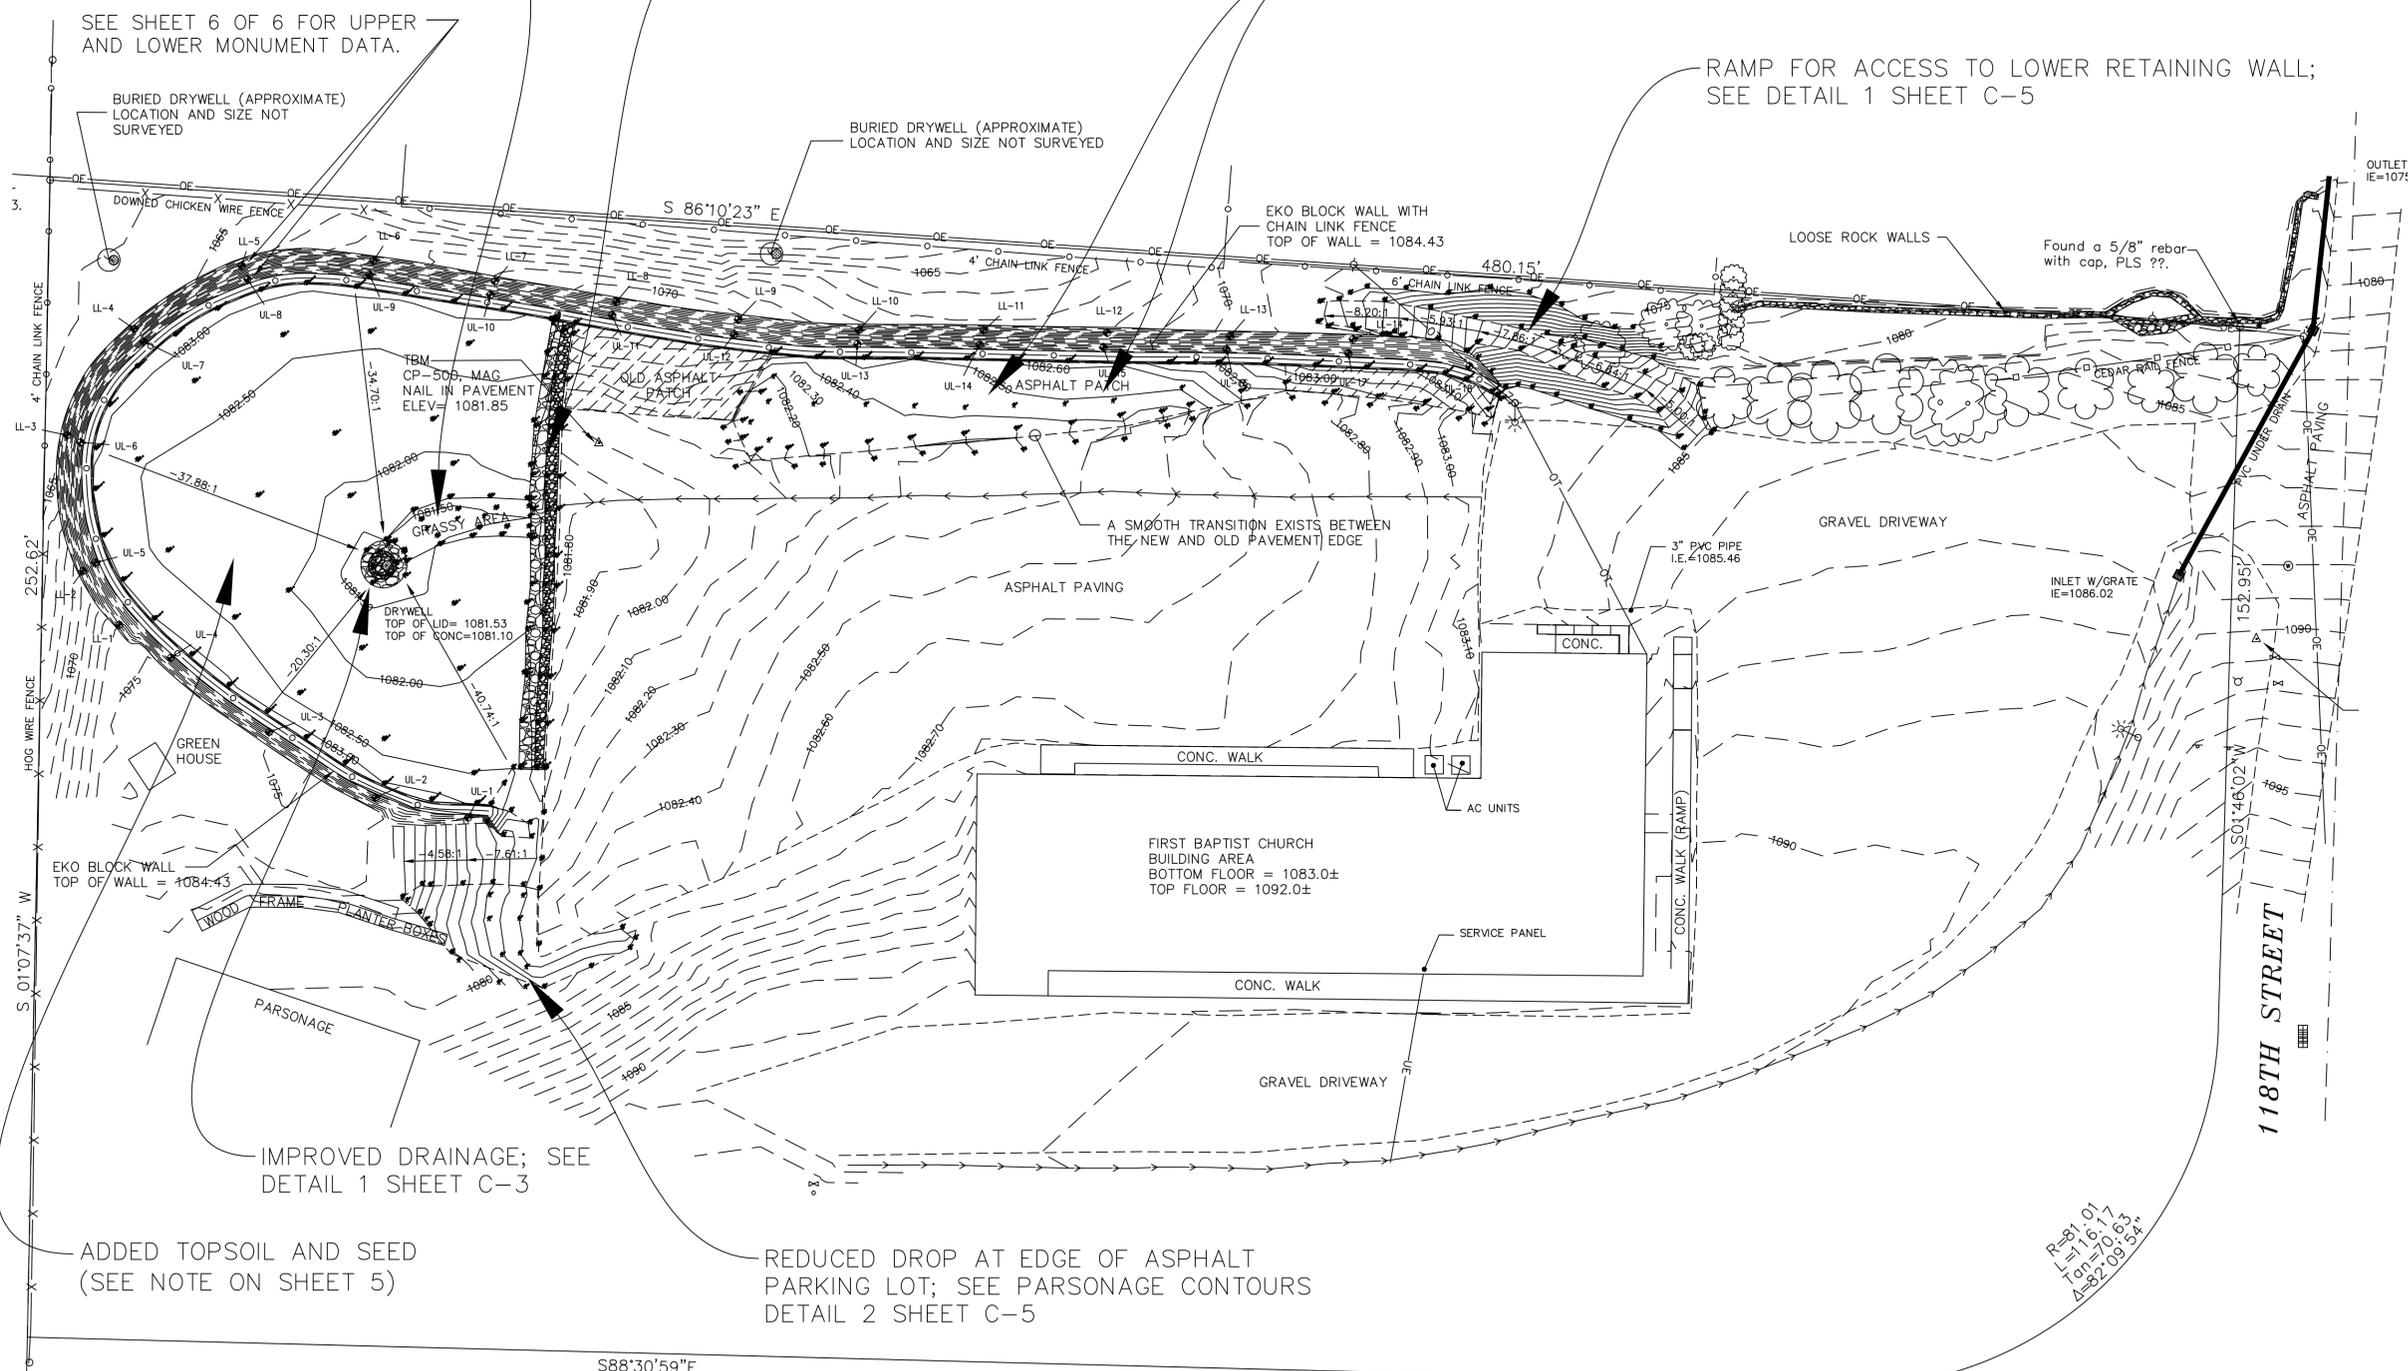

SURVEY NOTES:

- 1). The Basis of Bearing for this survey is North American Datum of 1983 (NAD83), Idaho State Plane Coordinate system (SPCS), West Zone, U.S. Feet.
- 2). This survey was performed using a Nikon DTM-500 series Total Station Theodolite with a TDS Data Collector and a Topcon Hyper-Plus Realtime GPS with a TDS Data Collector.
- 3). This survey has an unadjusted mathematical error of closure exceeding the required minimum of one (1) part in five thousand (5000).
- 4). No attempt was made to show all the physical features of the property or prescriptive easements, recorded or unrecorded, written or unwritten.
- 5). The field work for the base map was performed on 2-10-2015, 3-03-2015 and 3-15-2015. Final survey performed 6-02 through 04, 2015. Monuments were placed and surveyed 6-05-2015.
- 6). Survey performed by Cuddy and Associates, Orofino, Idaho.

JEROME AVENUE

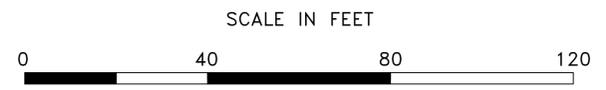

NOTES:

1. APPROXIMATE LOCATIONS OF BURIED UTILITIES AND SUBSURFACE FEATURES, AS WELL AS OVERHEAD POWER LINES WITHIN THE SITE ARE PRESENTED ON THE DRAWINGS FOR ILLUSTRATIVE PURPOSES ONLY. ASSUME OTHER OVERHEAD UTILITIES, BURIED UTILITIES, AND SUBSURFACE FEATURES COULD EXIST.

**RECORD
DRAWING**